

MASSACHUSETTS DEPARTMENT OF TRANSPORTATION HIGHWAY DIVISION


PLAN AND PROFILE OF BORDER TO BOSTON TRAIL

IN THE TOWNS OF
BOXFORD & GEORGETOWN
ESSEX COUNTY


FEDERAL AID PROJECT NO.

PRELIMINARY RIGHT OF WAY PLAN

SHEET NO.	INDEX
1	TITLE SHEET & INDEX
2 - 3	TYPICAL SECTIONS
4 - 14	CRITICAL PROFILES
15 - 20	PARCEL SUMMARY SHEET
21 - 27	LOCATION PLANS
28 - 48	PROPERTY PLANS

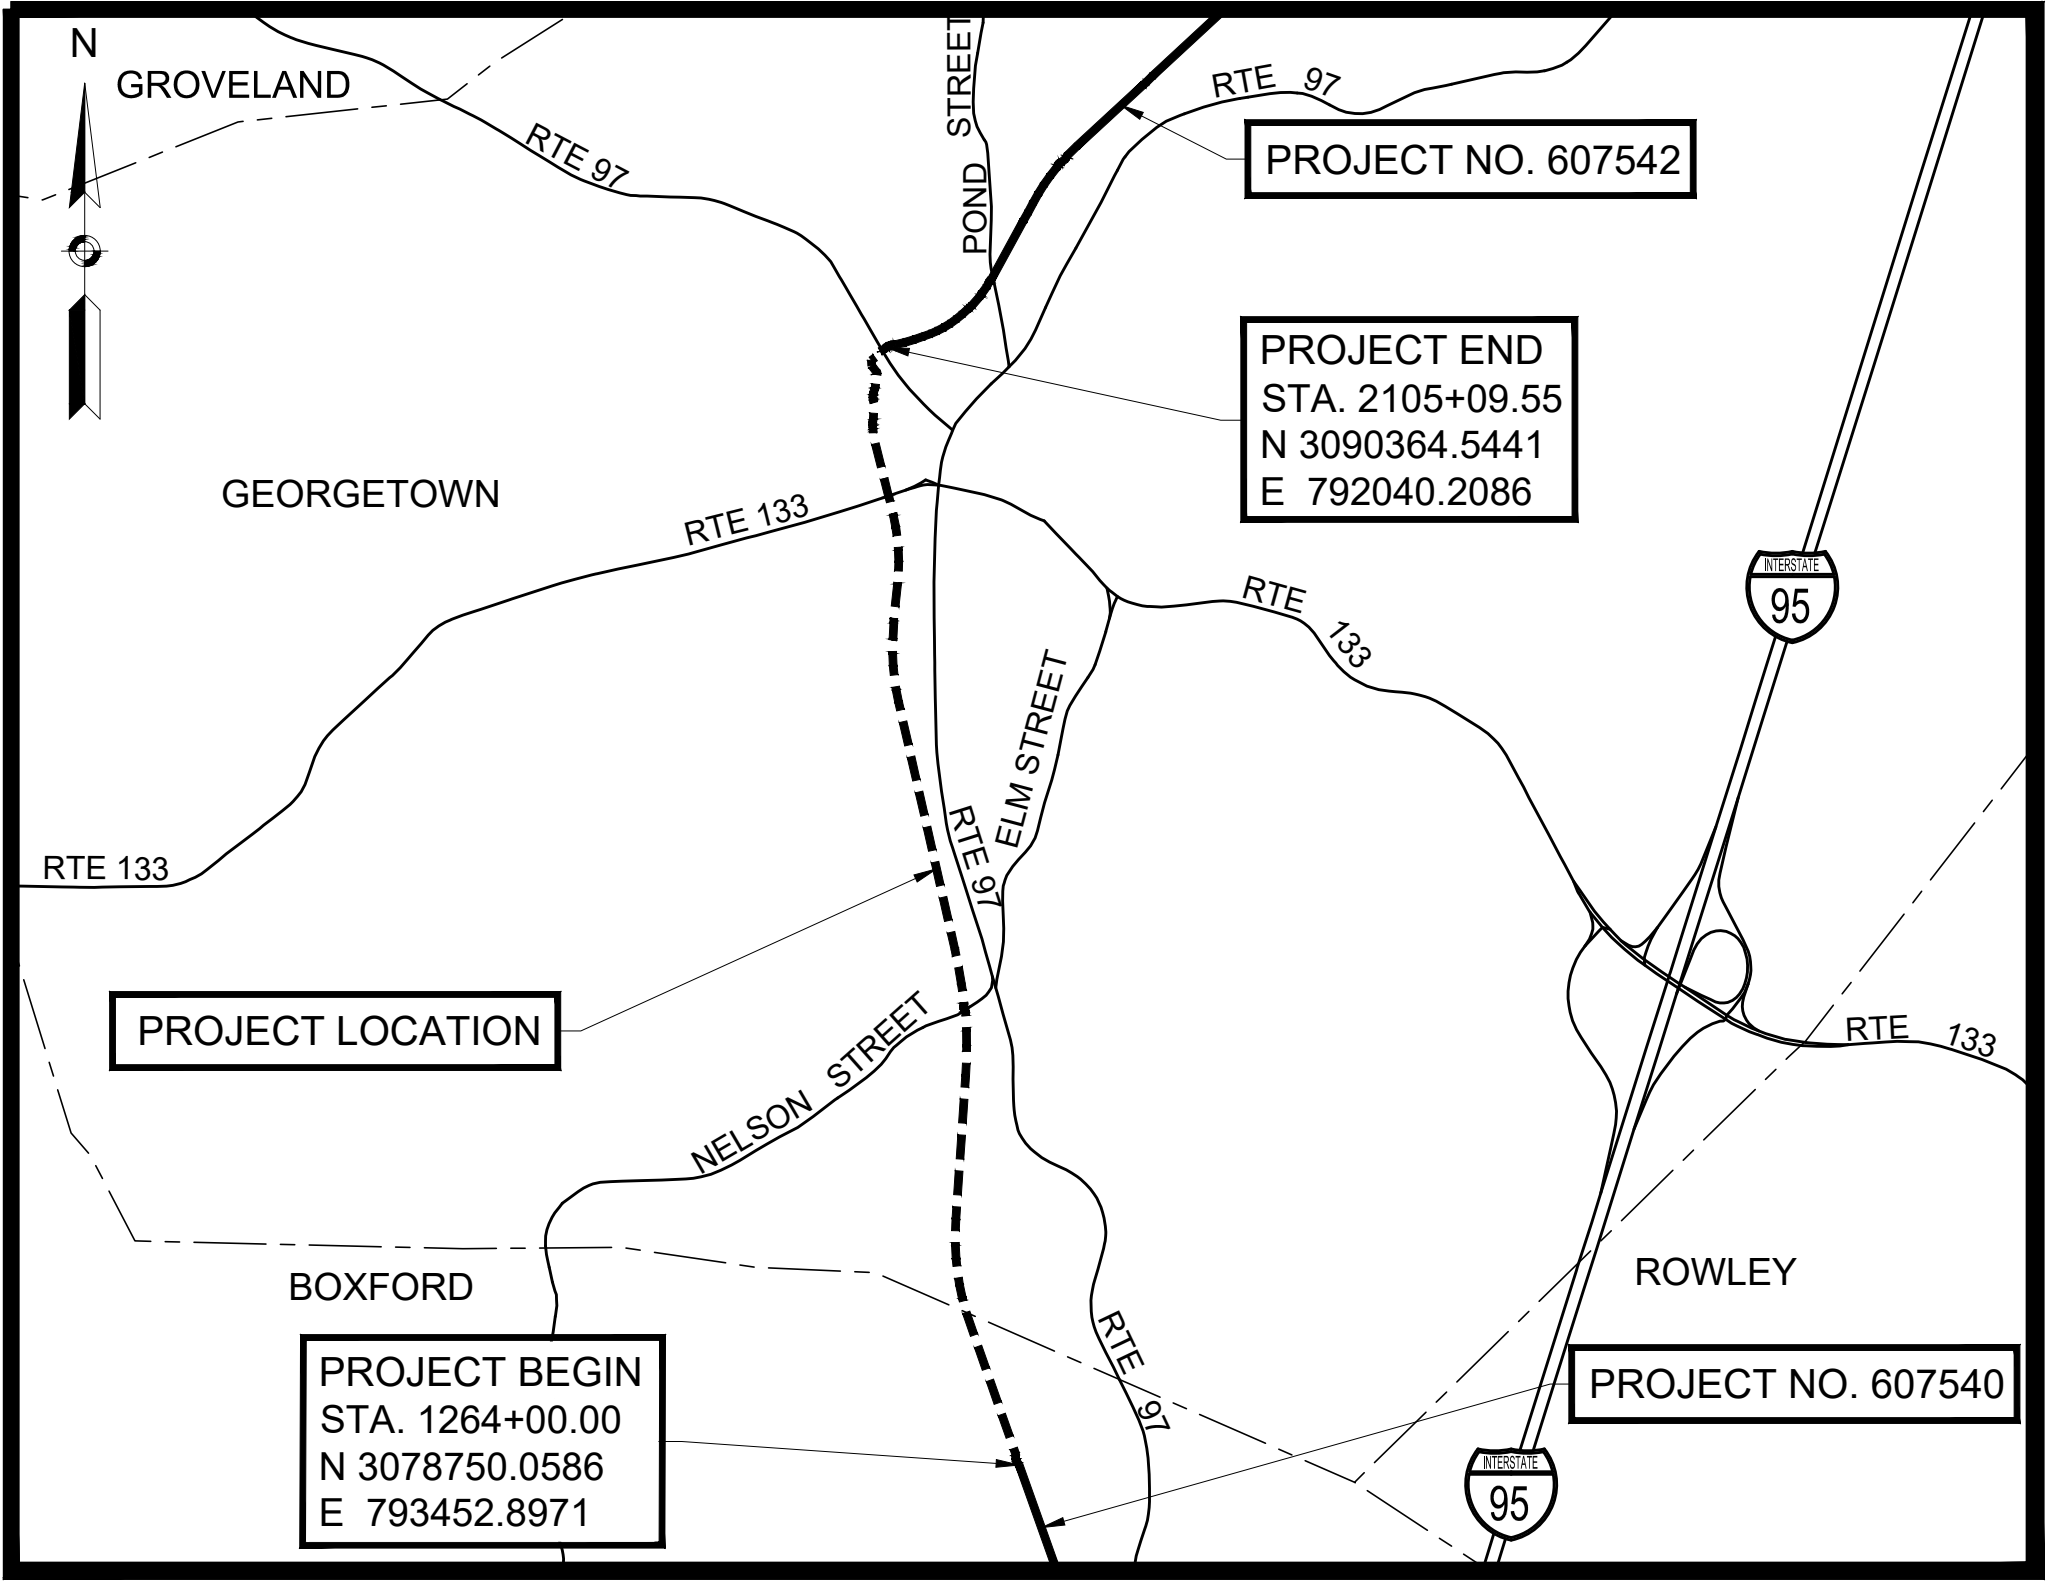

LOCUS MAP

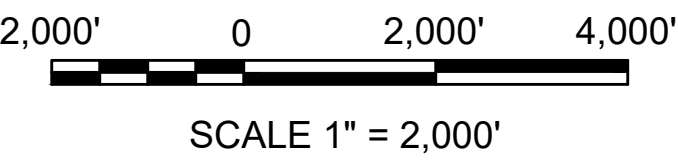

LENGTH OF PROJECT = 11,995.55 FEET = 2.2719 MILES

BOXFORD & GEORGETOWN BORDER TO BOSTON TRAIL			
STATE	FED. AID PROJ. NO.	SHEET NO.	TOTAL SHEETS
MA	-	1	48
PROJECT FILE NO.		607541	
PRELIMINARY RIGHT OF WAY TITLE SHEET AND INDEX			

DATE	DESCRIPTION	REV #
12-23-2021	REVISED PRELIMINARY ROW (75% SUBMISSION) NEW PARCELS: X-E-8, X-TE-63 ALTERED PARCELS: X-8-T, X-SW-1, X-TE-2, X-TE-13, X-TE-28, X-TE-48, X-TE-52, X-TE-59 DELETED PARCELS: NONE	11
02-09-2021	REVISED PRELIMINARY ROW (25% SUBMISSION)	10
12-18-2020	REVISED PRELIMINARY ROW (25% SUBMISSION) NEW PARCELS: X-56-T, X-TE-58 ALTERED PARCELS: Y-E-2, X-6-T, Y-TE-10, X-TE-11 DELETED PARCELS: NONE	9
02-24-2020	REVISED PRELIMINARY ROW (25% SUBMISSION)	8
01-27-2020	REVISED PRELIMINARY ROW (25% SUBMISSION)	7
04-26-2019	REVISED PRELIMINARY ROW (25% SUBMISSION)	6
04-25-2016	REVISED PRELIMINARY ROW (25% SUBMISSION)	5
03-04-2016	REVISED PRELIMINARY ROW (25% SUBMISSION)	4
04-14-2014	DIVIDED PLANS BY PROJECT	3
10-09-2013	REVISED PRELIMINARY ROW	2
08-15-2012	PRELIMINARY ROW	1



APPROVED

CHIEF ENGINEER

DATE

STATE	FED. AID PROJ. NO.	SHEET NO.	TOTAL SHEETS
MA	-	2	48
PROJECT FILE NO.		607541	

Diagram illustrating the limits for clearing and grubbing for a 10'-0" wide trail. The diagram shows a cross-section of the trail and the surrounding area. The trail width is 10'-0". The limits for clearing and grubbing are defined by the "LIMIT OF CLEARING AND GRUBBING, UNLESS OTHERWISE REQUIRED BY ENGINEER". The limits for selective clearing and thinning are defined by the "LIMIT OF SELECTIVE CLEARING AND THINNING". The diagram also shows the "CONSTRUCTION BL" (Construction Boundary Line) and the "SLOPE LIMIT". The distance from the trail edge to the limit of selective clearing and thinning is 5'-0". The distance from the trail edge to the limit of clearing and grubbing is 14'-0". The distance between the limits of selective clearing and thinning is 10'-0". The distance between the limits of clearing and grubbing is 14'-0". The distance between the limits of selective clearing and thinning and the limits of clearing and grubbing is 5'-0".

Diagram illustrating the cross-section of a proposed road construction, showing various layers and dimensions:

- CONSTRUCTION BL** (Construction Blanket)
- WIDTH VARIES** (on both sides of the road)
- SHLD** (Shoulder)
- TRAIL** (Trail)
- RET EXIST UTILITY POLE WITH GUY WIRE (TYP)** (Retain Existing Utility Pole with Guy Wire, Typical)
- CLEAN DEBRIS FROM EXIST SWALE (TYP)** (Clean Debris from Existing Swale, Typical)
- MEET EXISTING (TYP)** (Meet Existing, Typical)
- PROP FULL DEPTH PVMT** (Proposed Full Depth Pavement)
- IN CUT** (In Cut)
- IN FILL** (In Fill)
- 4" LOAM BORROW & SEED (TYP)** (4-inch Loam Borrow and Seed, Typical)
- 4" CRUSHED STONE AND LOAM MIX (TYP)** (4-inch Crushed Stone and Loam Mix, Typical)
- GRAVEL BORROW (TYP)** (Gravel Borrow, Typical)
- Dimensions:**
 - 12'± - 14'± (Total width of the road)
 - 8'-0" (Width of the trail)
 - 6:1 (Slope ratio on the left side)
 - 12:1 (Slope ratio on the right side)
 - 1.50%* (Grade percentage)

CONSTRUCTION BL

VARIES (10'-0" TYP)

VARIES (20'-0" TYP)

VARIES (10'-0" TYP)

PROP TEMPORARY EASEMENT LINE

PROP TAKING LINE

WIDTH VARIES

12'± - 14'±

10'-0"

SHLD

TRAIL

SHLD

WIDTH VARIES

PROP TEMPORARY EASEMENT LINE

RET EXIST UTILITY POLE WITH GUY WIRE (TYP)

MEET EXISTING (TYP)

12:1

1.50%*

12:1

6:1

6:1

IN CUT

IN FILL





PROP FULL DEPTH PVMT

4" LOAM BORROW & SEED (TYP)

GRAVEL BORROW (TYP)

4 0 4


SCALE IN FEET

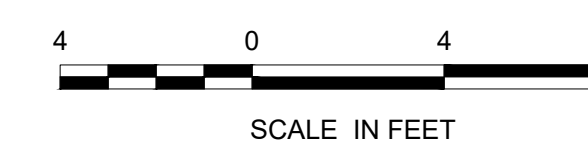   


BOXFORD & GEORGETOWN
BORDER TO BOSTON TRAIL

STATE	FED. AID PROJ. NO.	SHEET NO.	TOTAL SHEETS
MA	-	4	48
PROJECT FILE NO.		607541	


PRELIMINARY RIGHT OF WAY
CRITICAL PROFILES
BOXFORD
SHEET 1 OF 11

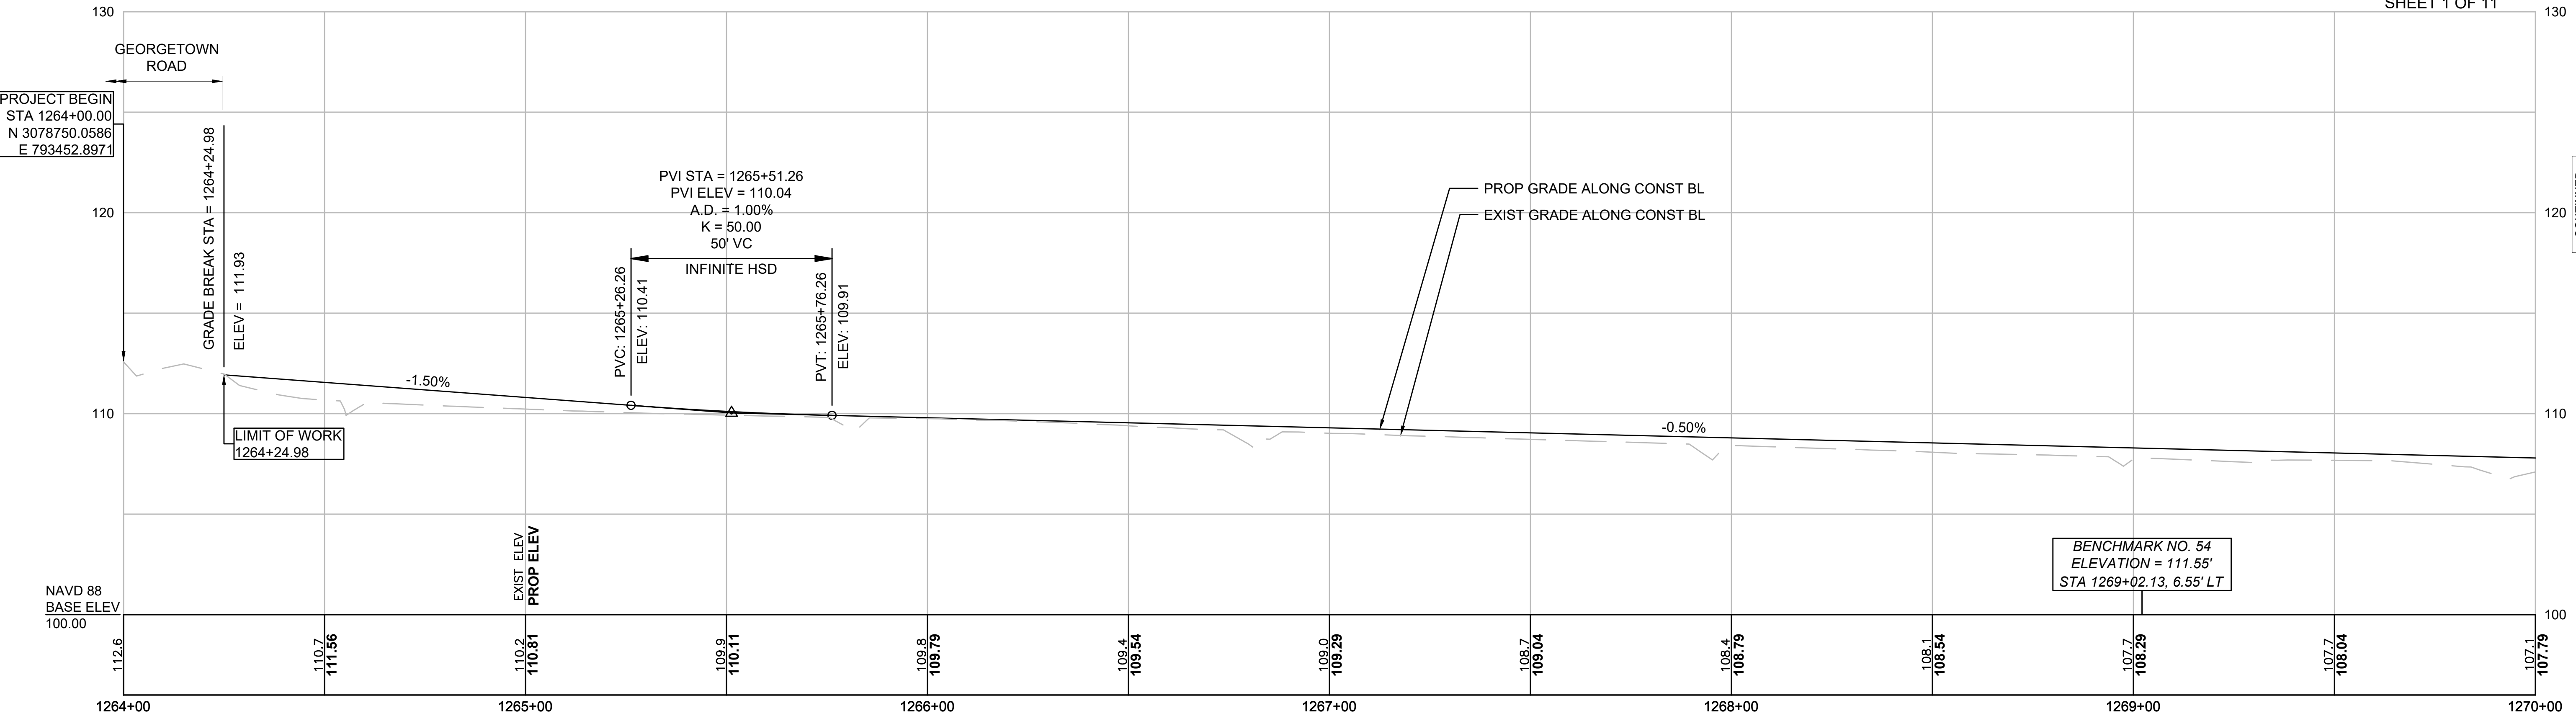

CONTINUED
ABOVE

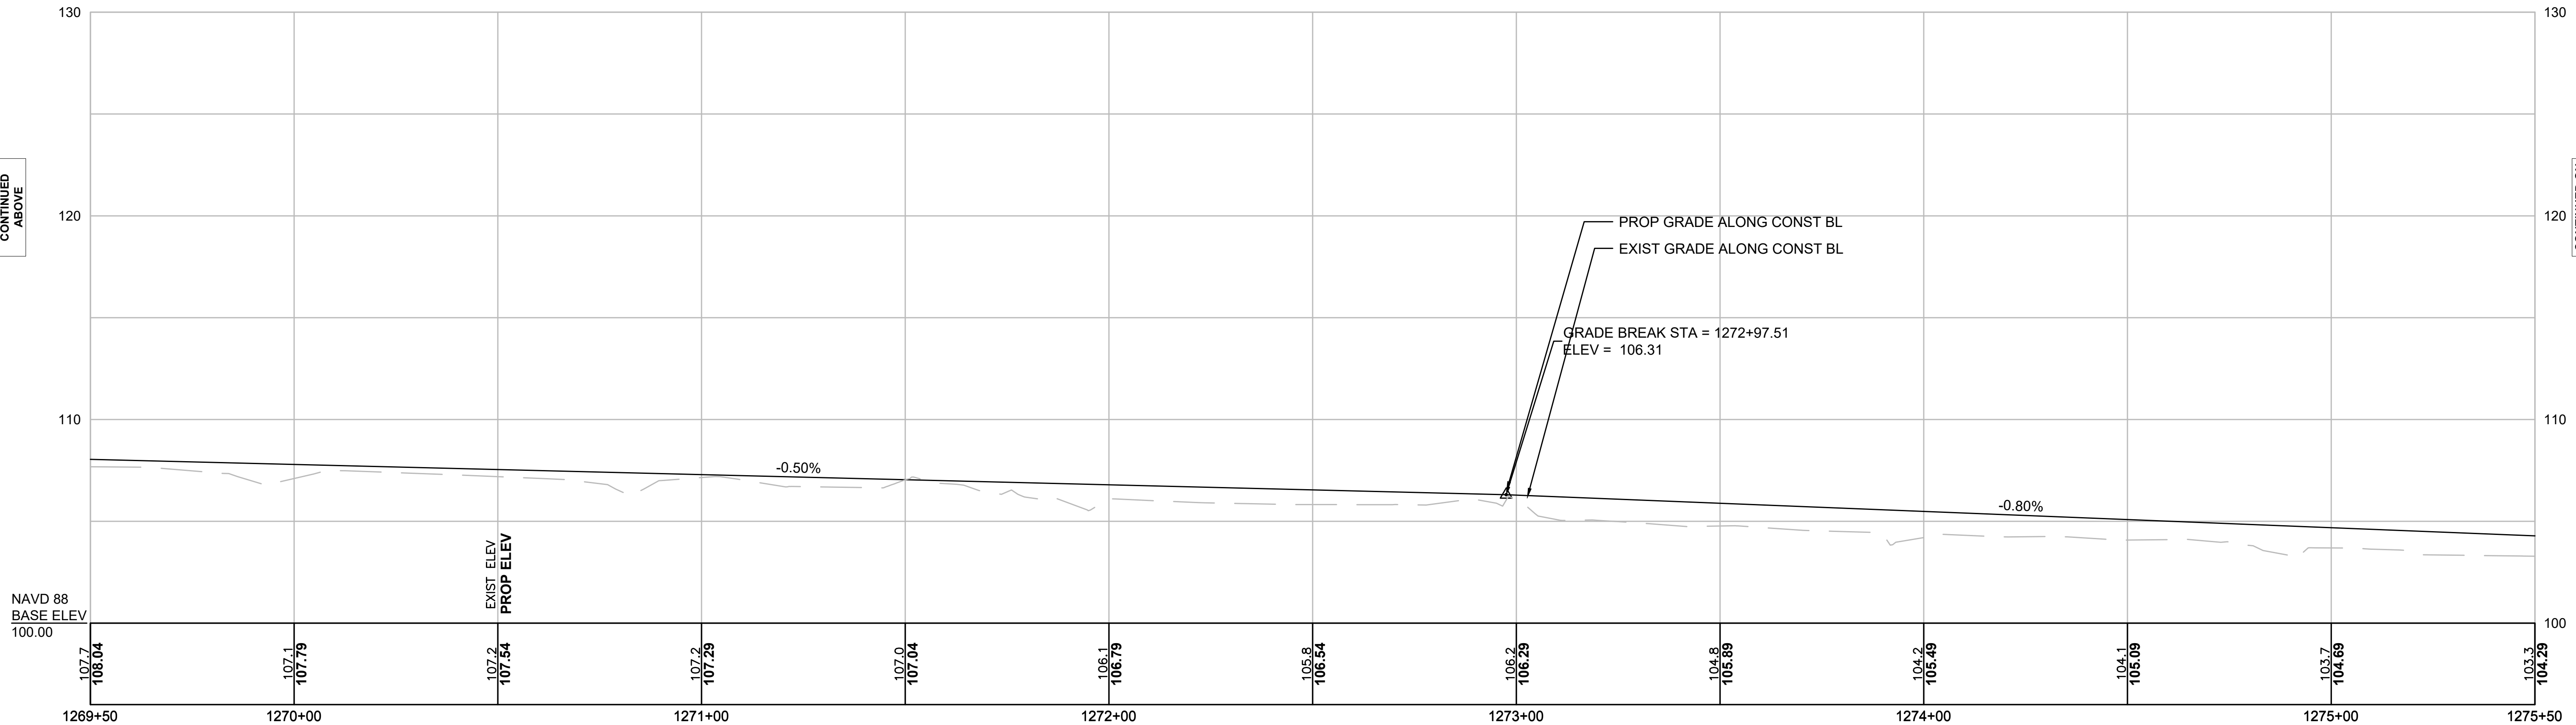

CONTINUED ON
SHEET NO. 5

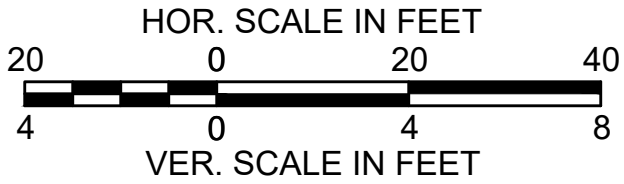


FOR PROPERTY PLAN SEE SHEET NO 28 - 30

BOXFORD & GEORGETOWN
BORDER TO BOSTON TRAIL

STATE	FED. AID PROJ. NO.	SHEET NO.	TOTAL SHEETS
MA	-	5	48
PROJECT FILE NO.		607541	

PRELIMINARY RIGHT OF WAY
CRITICAL PROFILES
BOXFORD
SHEET 2 OF 11



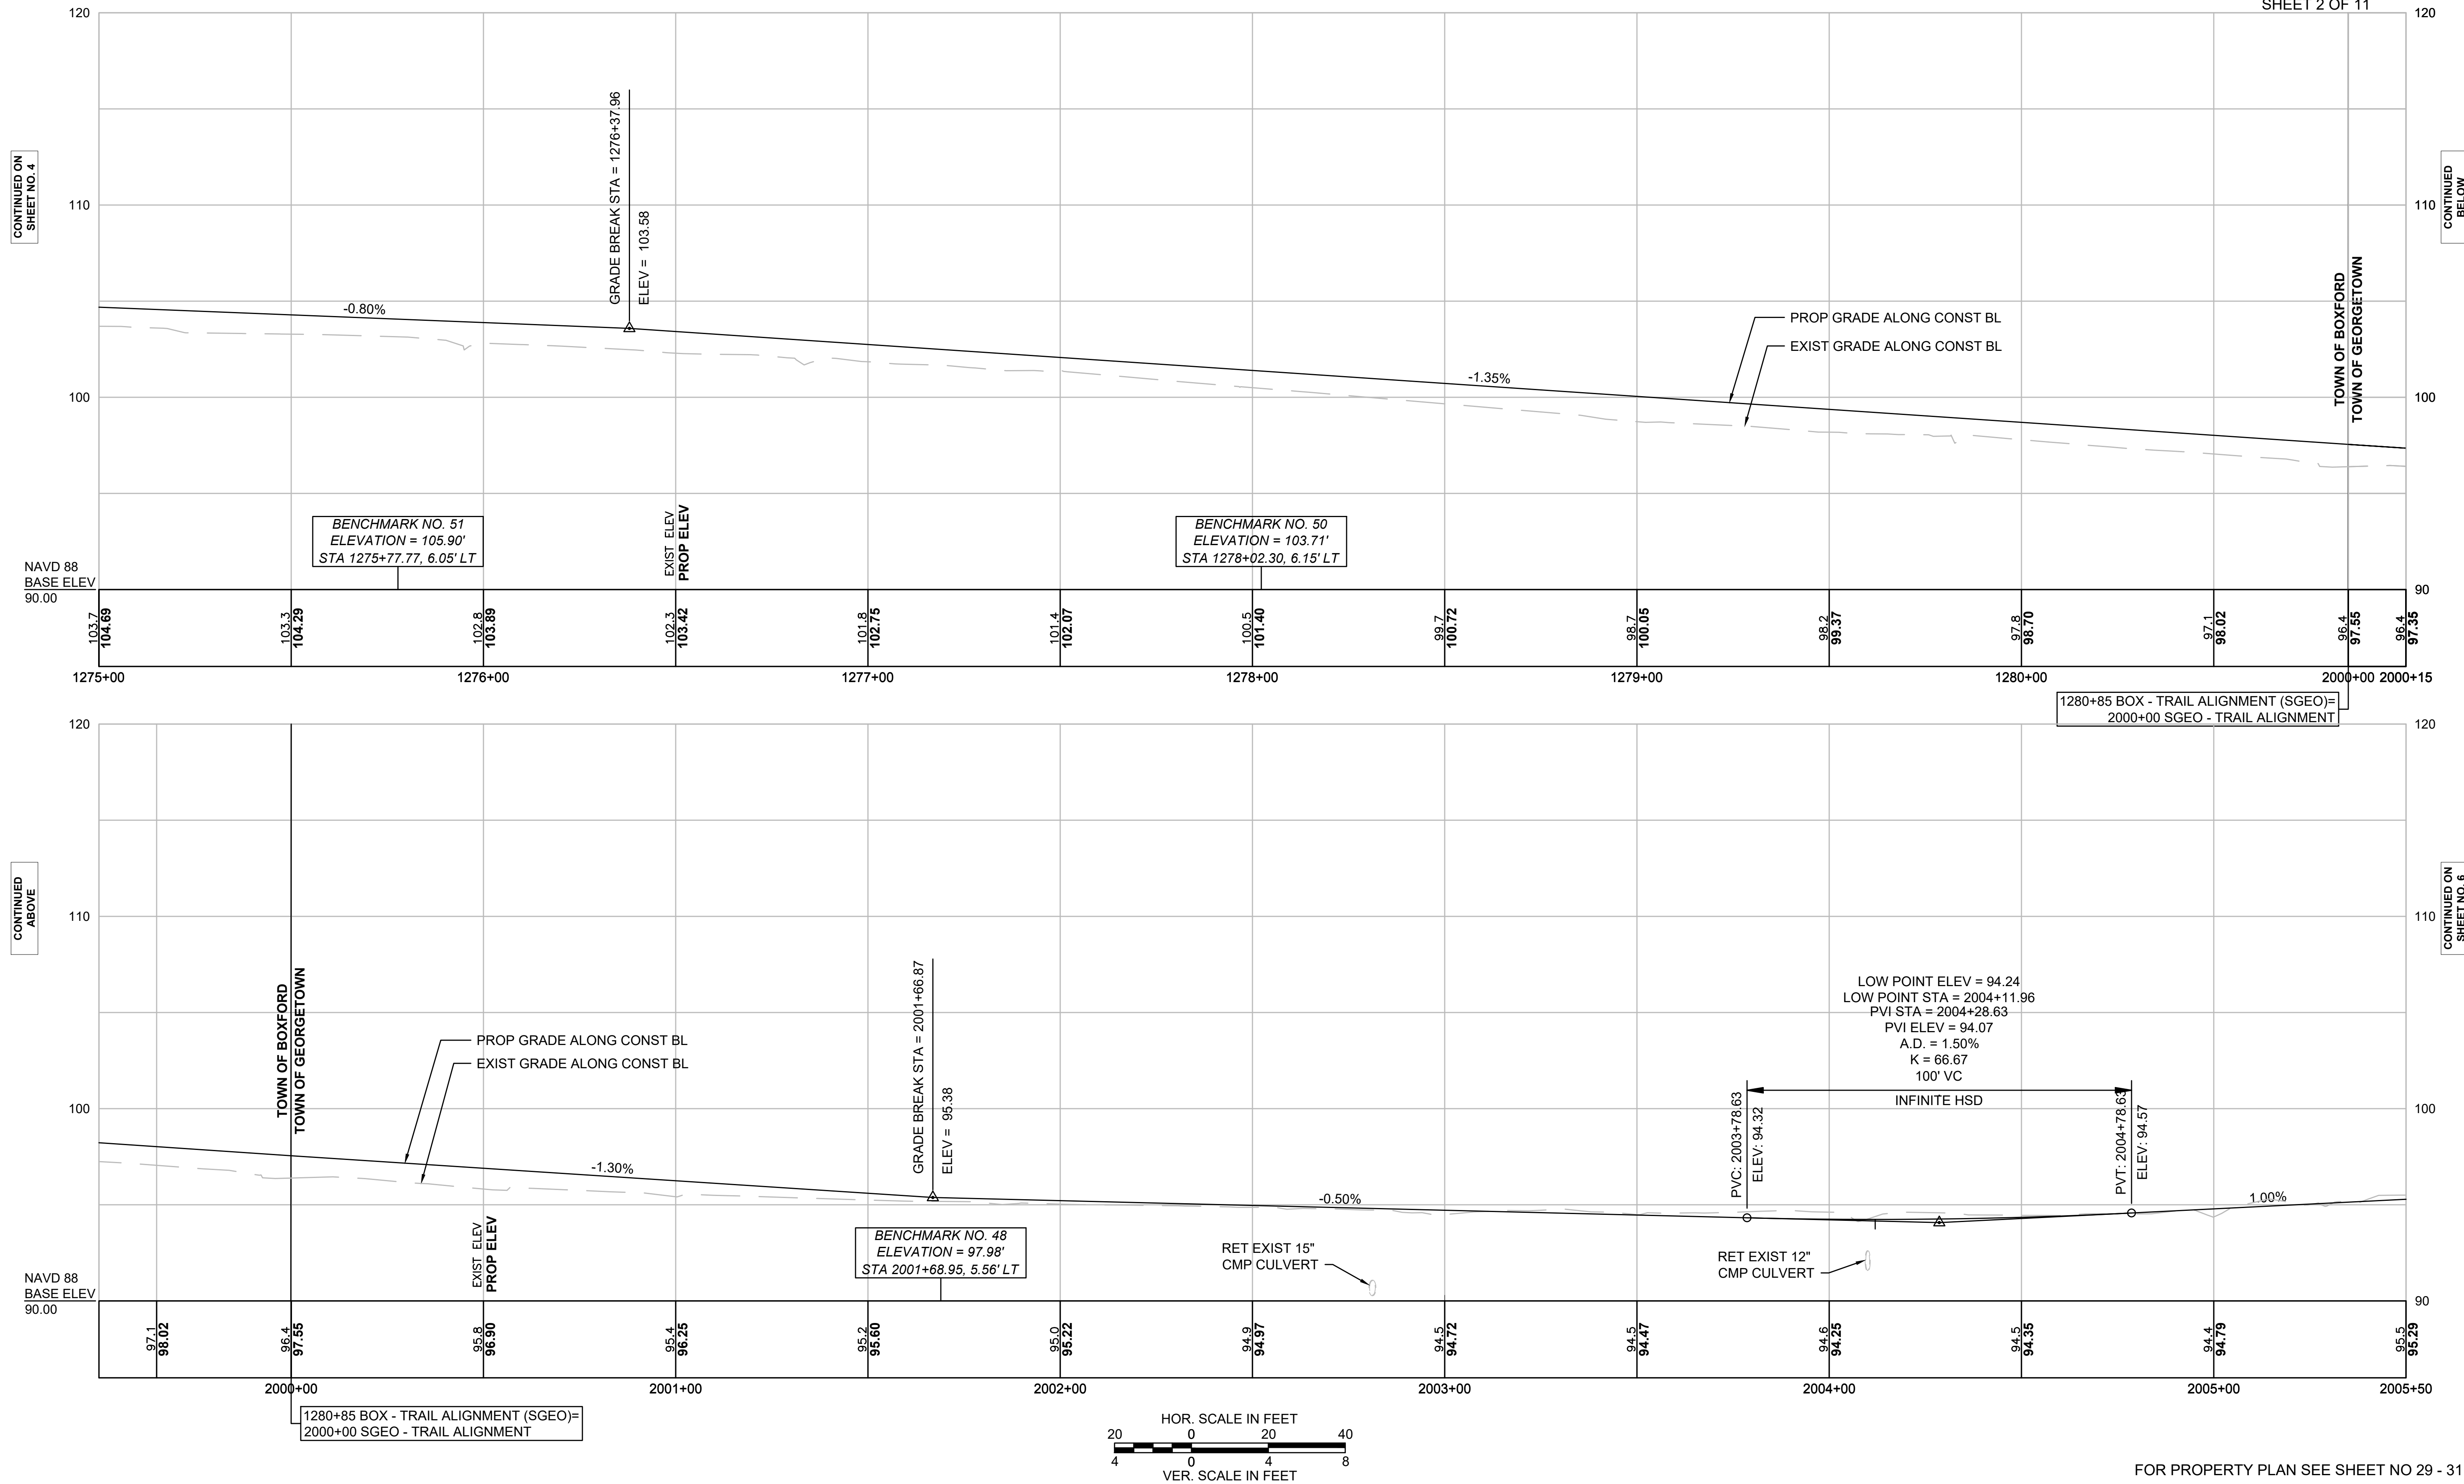


FOR PROPERTY PLAN SEE SHEET NO 29 - 31

BOXFORD & GEORGETOWN
BORDER TO BOSTON TRAIL

STATE	FED. AID PROJ. NO.	SHEET NO.	TOTAL SHEETS
MA	-	6	48
PROJECT FILE NO.		607541	

PRELIMINARY RIGHT OF WAY
CRITICAL PROFILES
GEORGETOWN
SHEET 3 OF 11

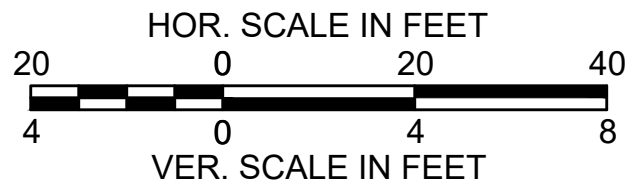
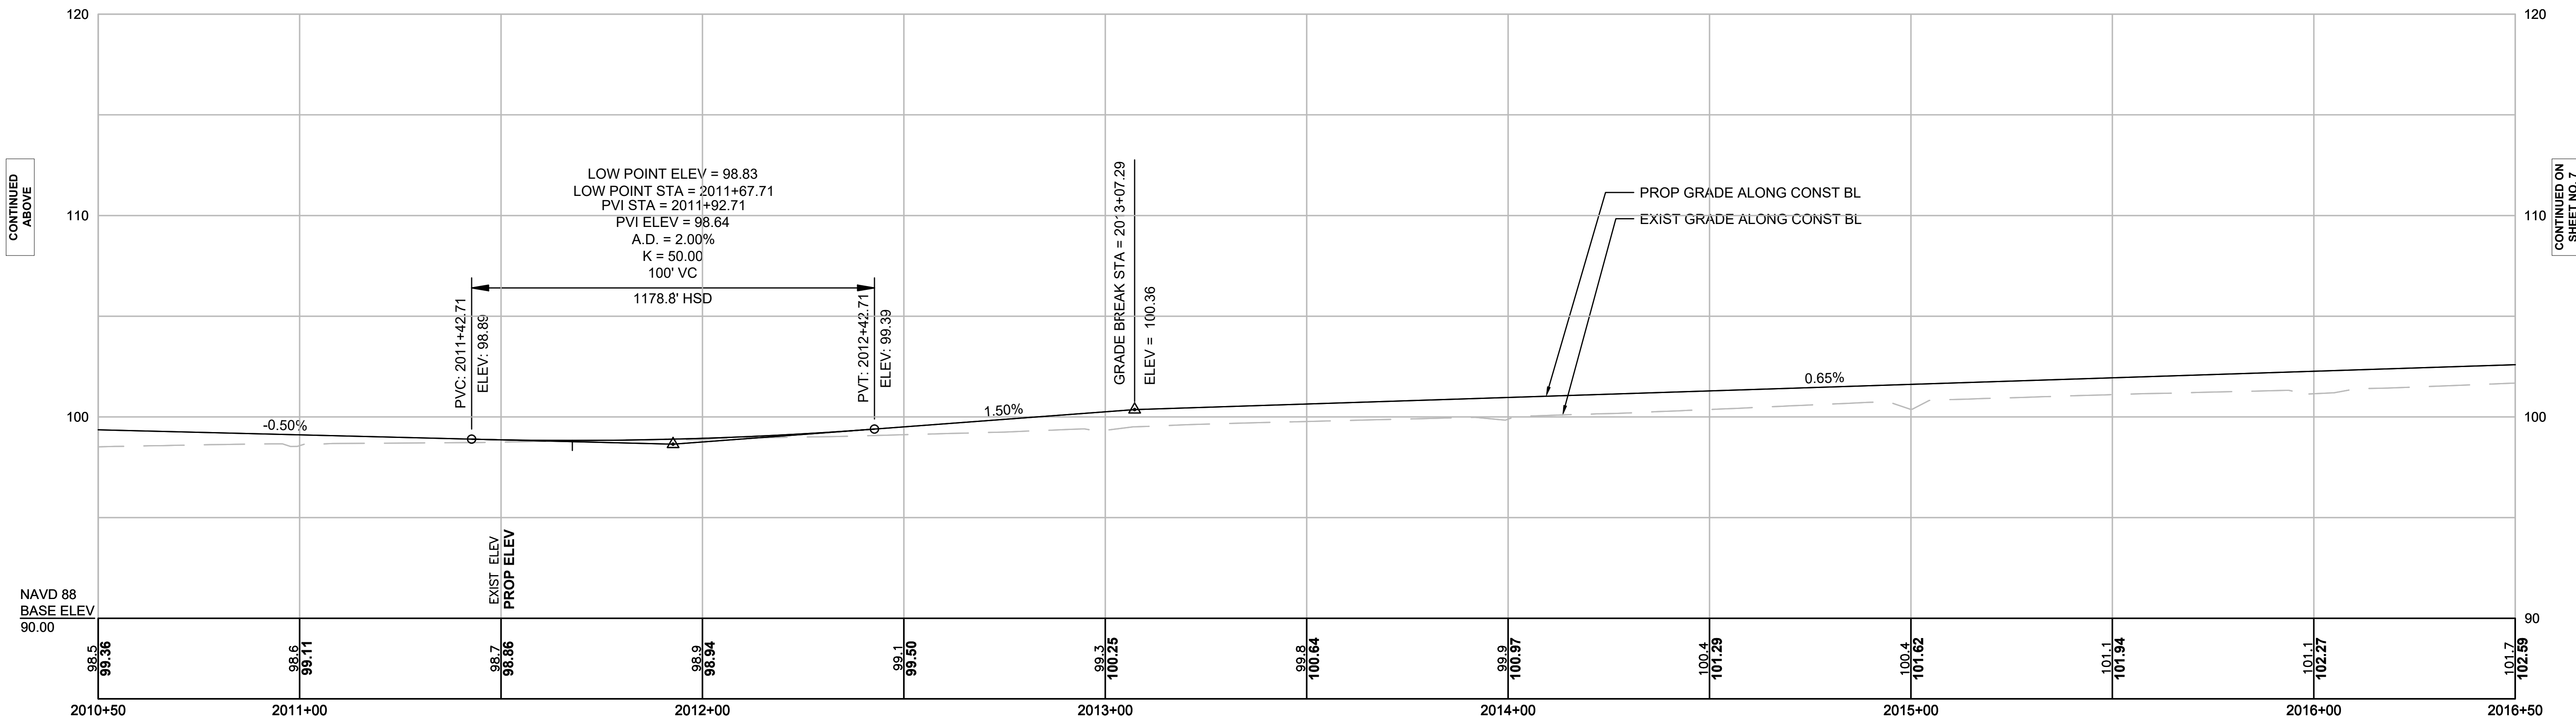
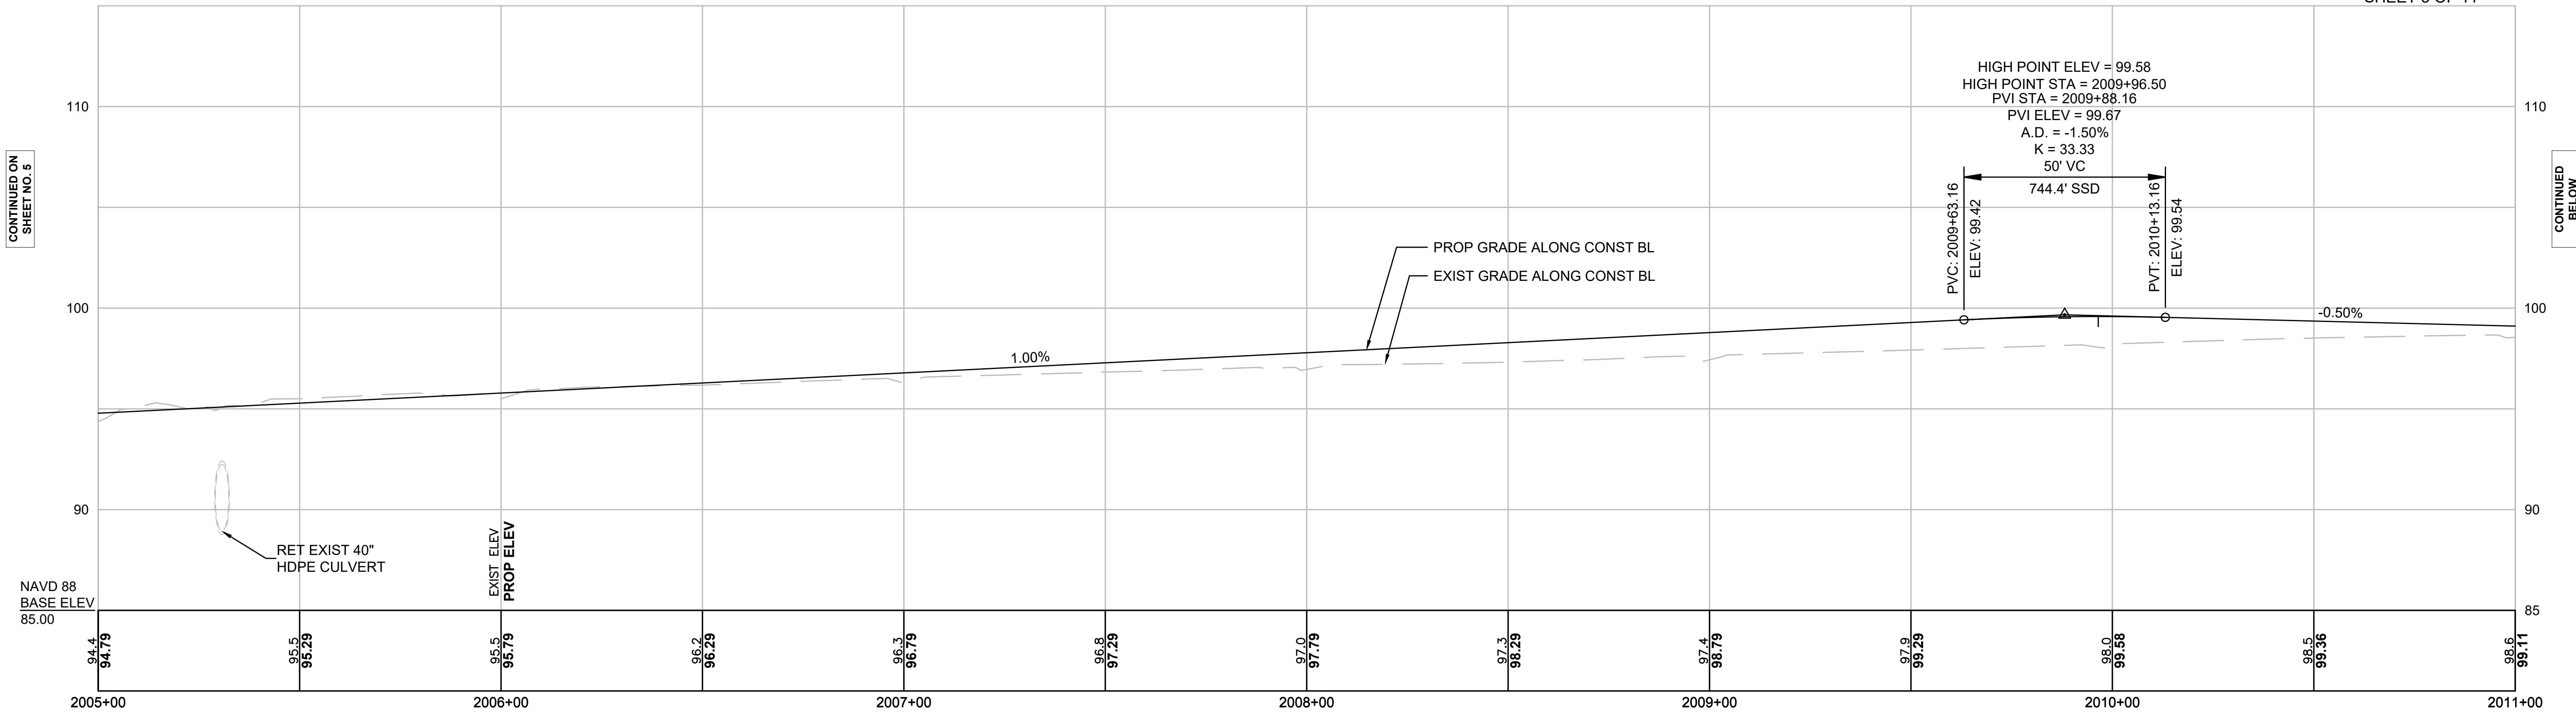


FOR PROPERTY PLAN SEE SHEET NO 32 - 34

BOXFORD & GEORGETOWN
BORDER TO BOSTON TRAIL

STATE	FED. AID PROJ. NO.	SHEET NO.	TOTAL SHEETS
MA	-	7	48
PROJECT FILE NO.		607541	

PRELIMINARY RIGHT OF WAY
CRITICAL PROFILES
GEORGETOWN
SHEET 4 OF 11

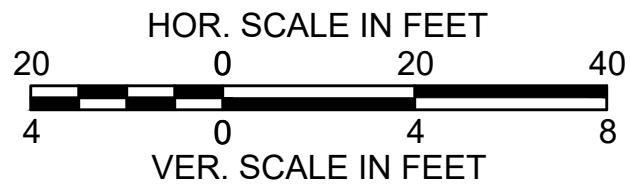
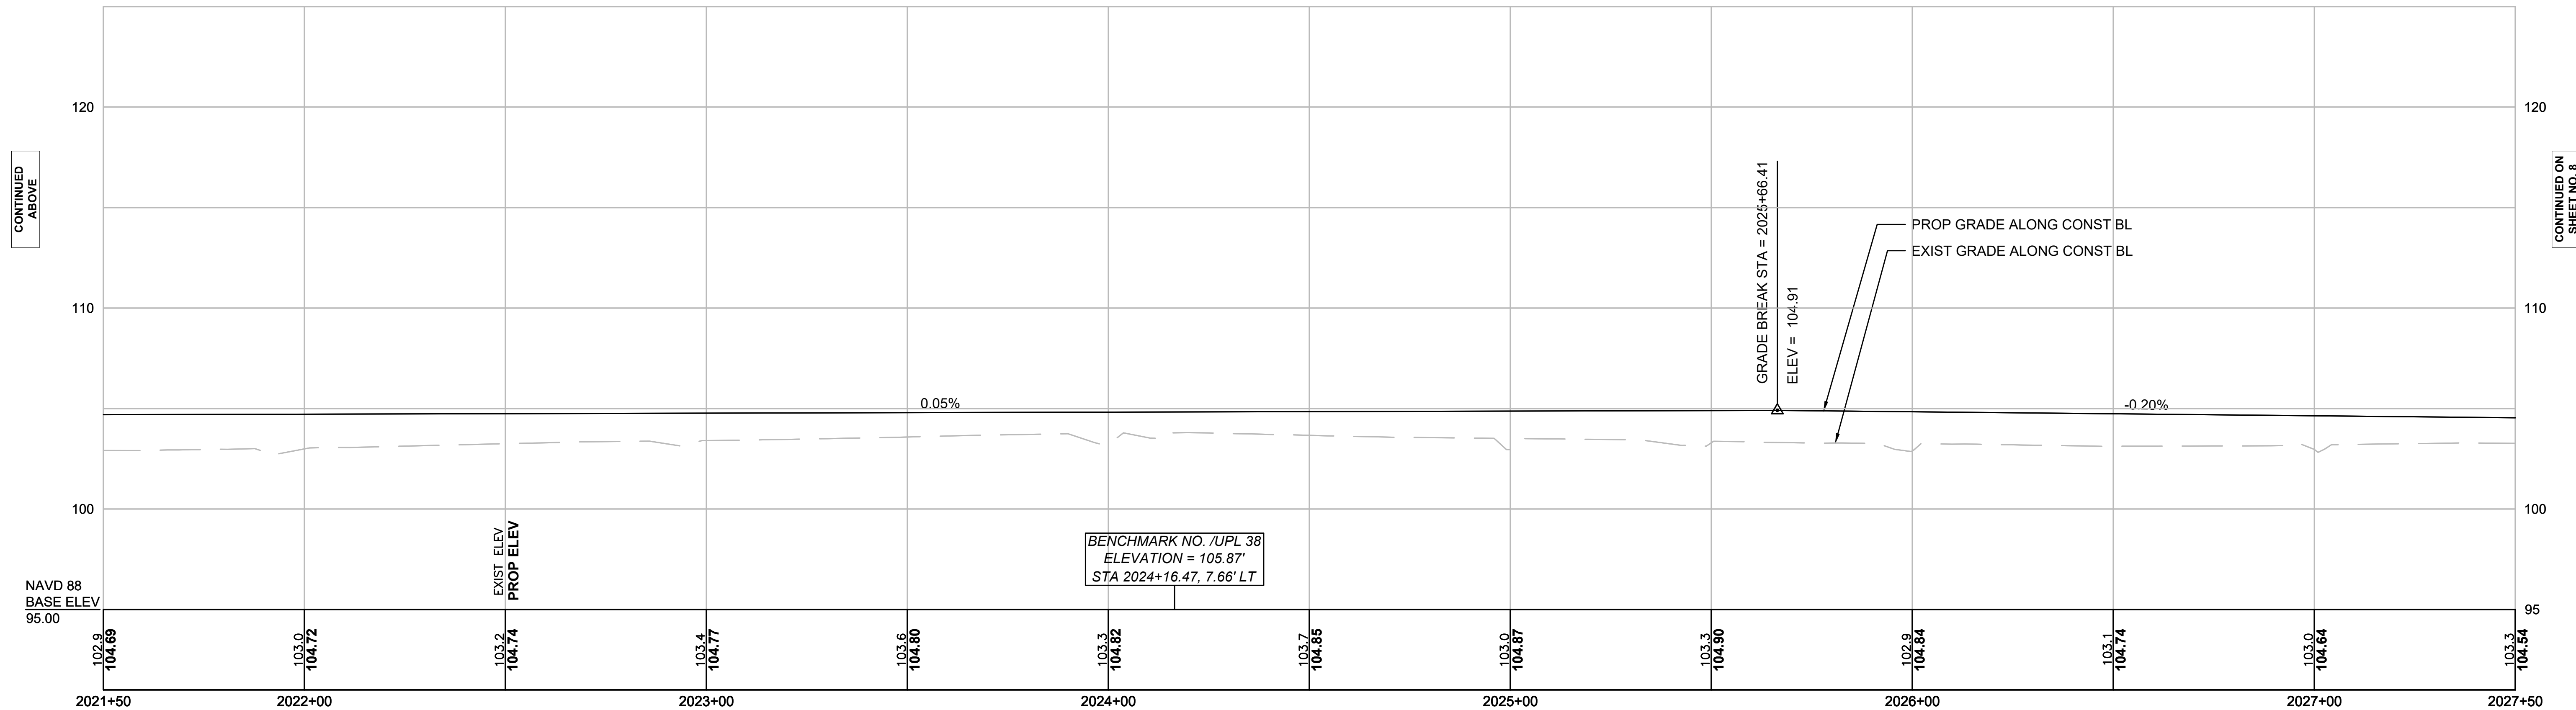
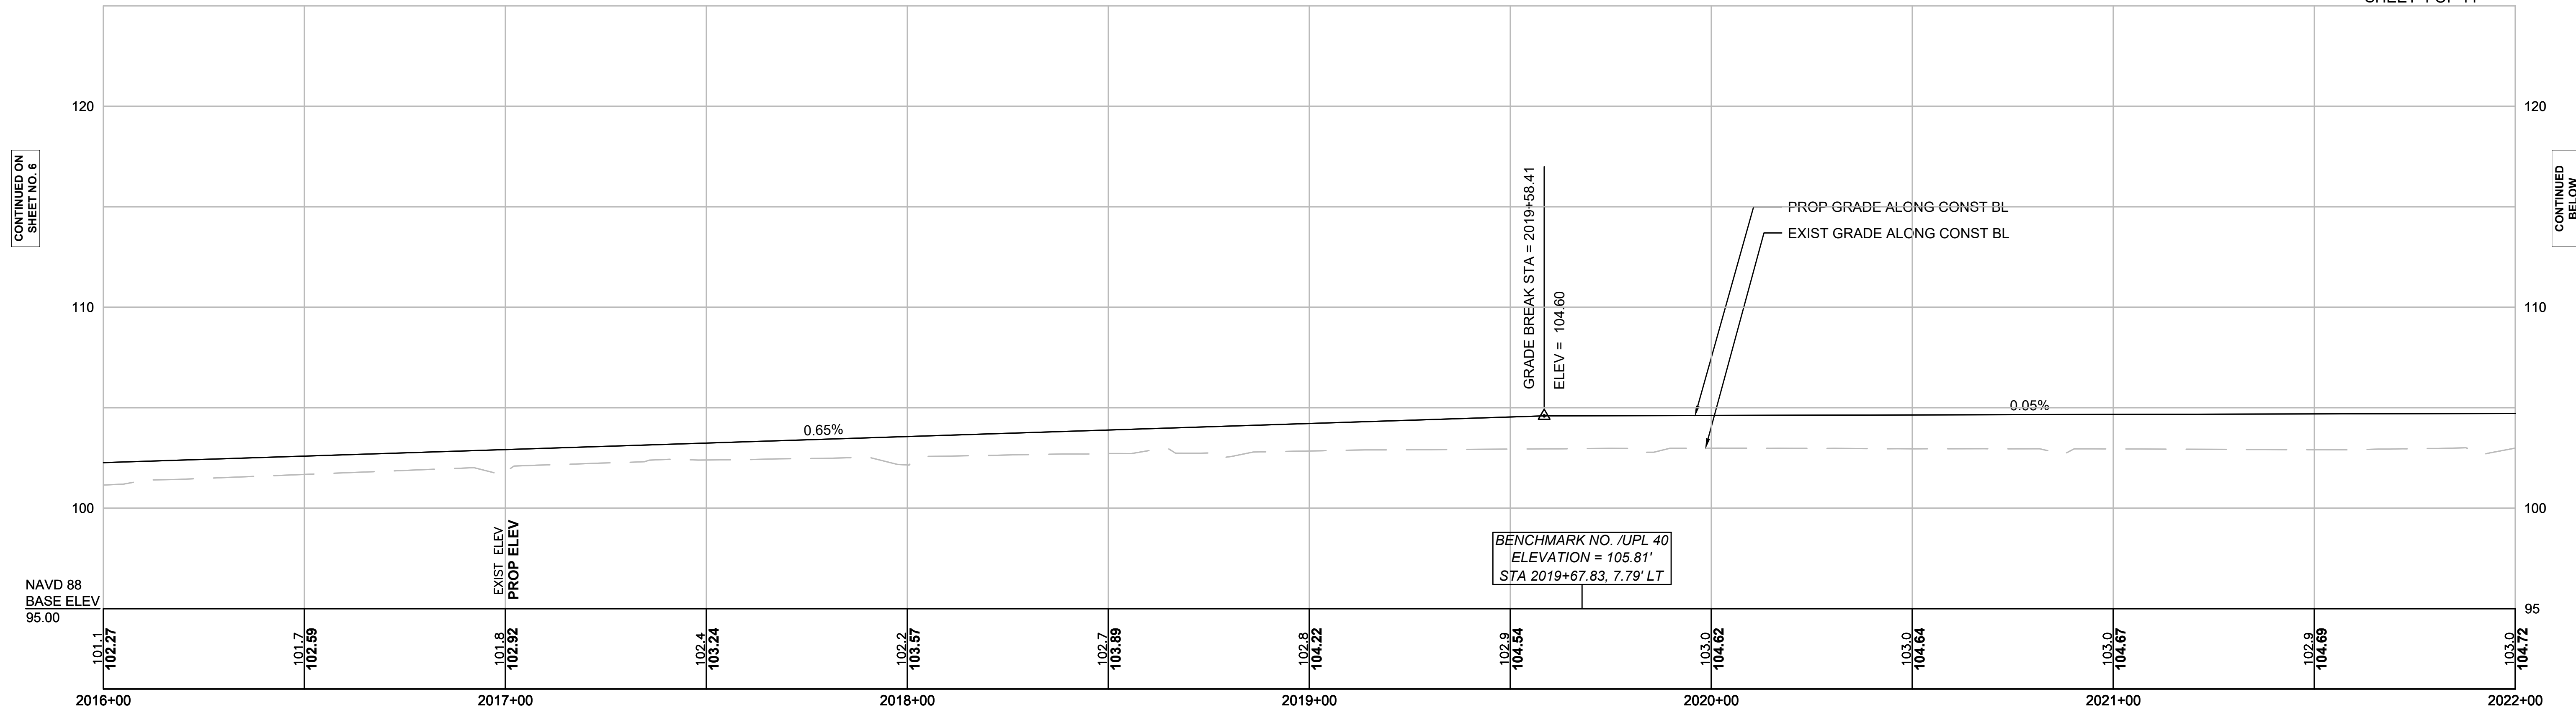


FOR PROPERTY PLAN SEE SHEET NO 34 & 35

BOXFORD & GEORGETOWN
BORDER TO BOSTON TRAIL

STATE	FED. AID PROJ. NO.	SHEET NO.	TOTAL SHEETS
MA	-	8	48
PROJECT FILE NO.		607541	

PRELIMINARY RIGHT OF WAY
CRITICAL PROFILES
GEORGETOWN
SHEET 5 OF 11

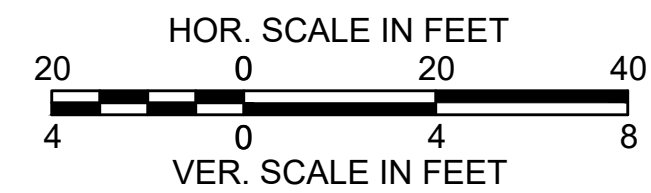
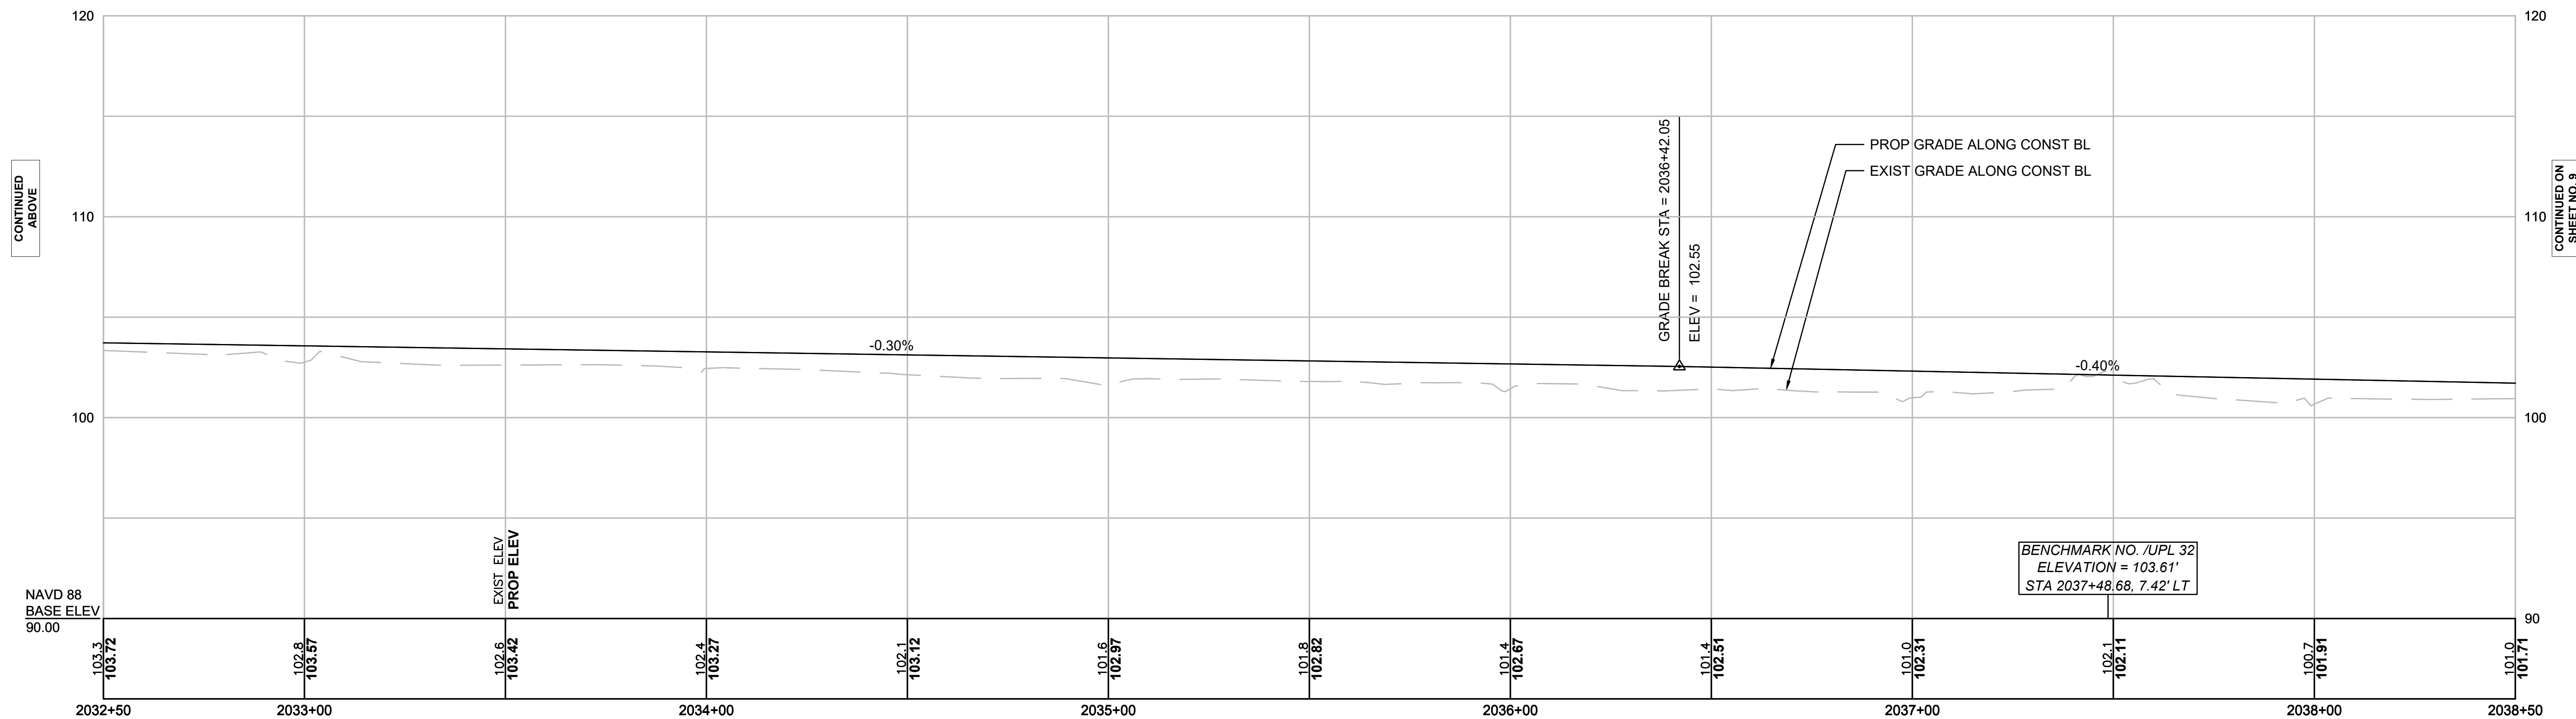
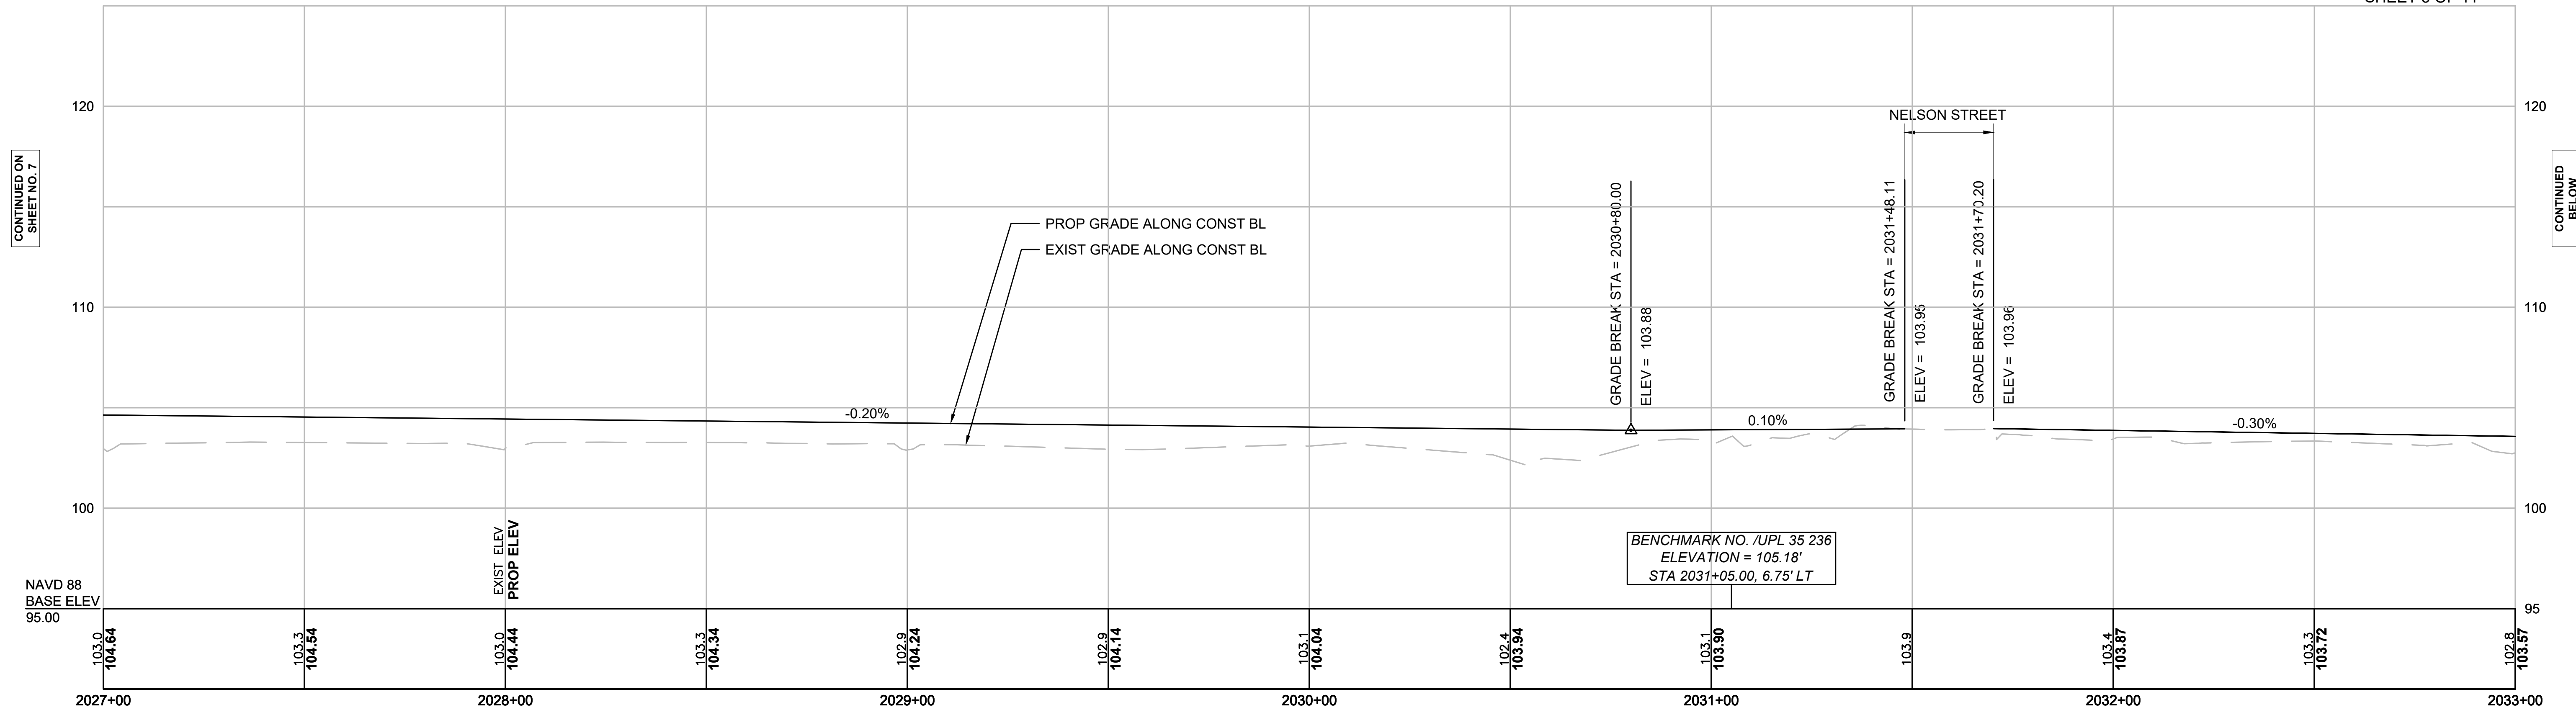


FOR PROPERTY PLAN SEE SHEET NO 35 - 37

BOXFORD & GEORGETOWN
BORDER TO BOSTON TRAIL


STATE	FED. AID PROJ. NO.	SHEET NO.	TOTAL SHEETS
MA	-	9	48
PROJECT FILE NO.		607541	

PRELIMINARY RIGHT OF WAY
CRITICAL PROFILES
GEORGETOWN
SHEET 6 OF 11

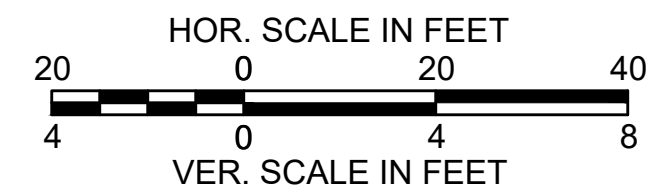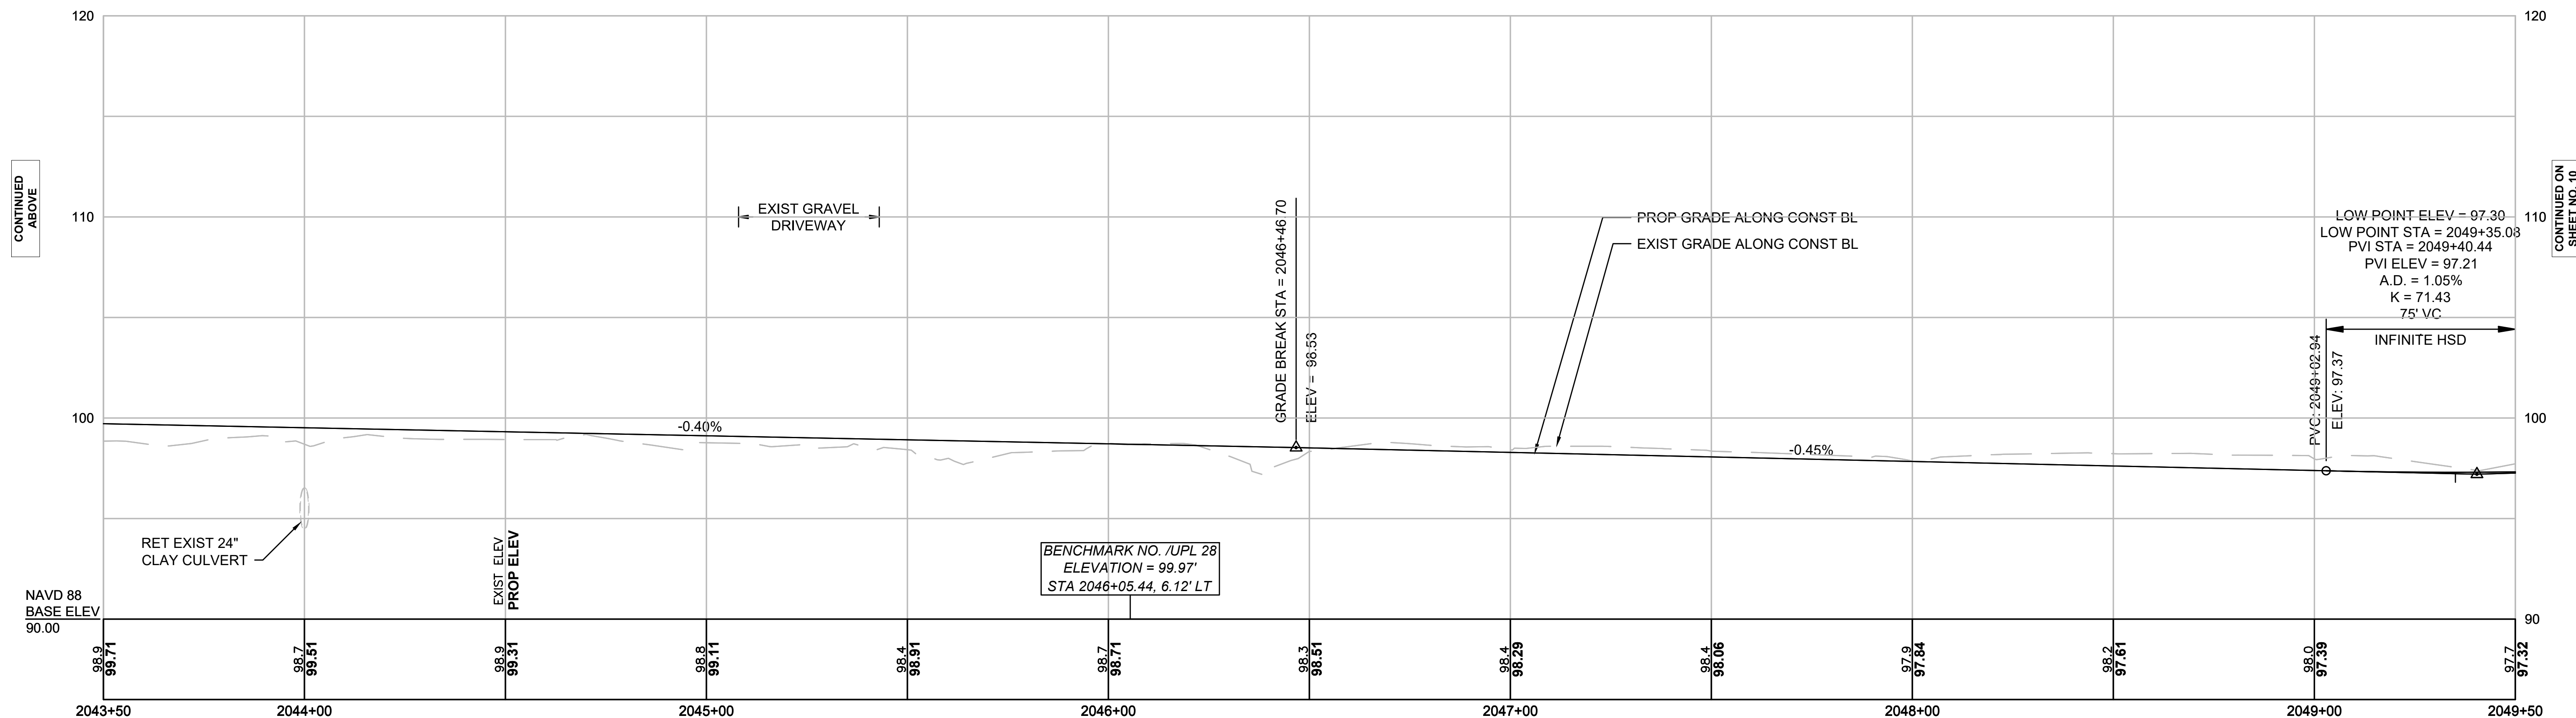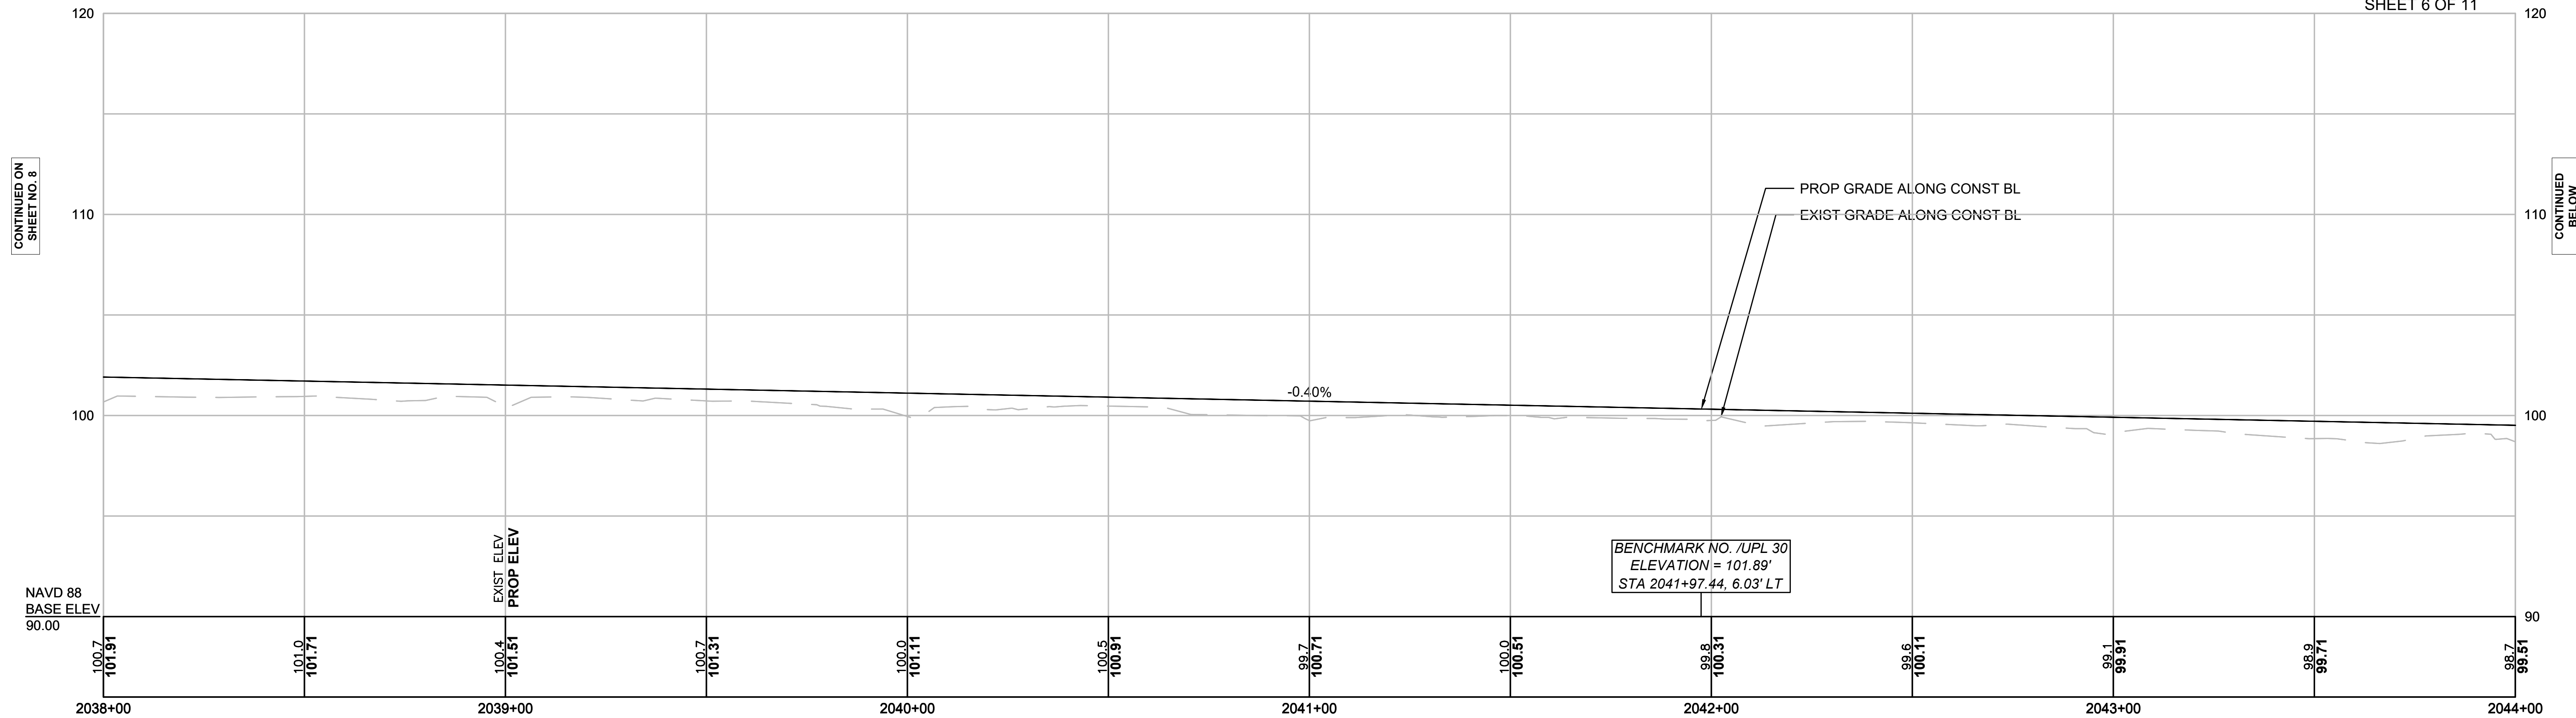

FOR PROPERTY PLAN SEE SHEET NO 37 - 39




FOR PROPERTY PLAN SEE SHEET NO 39 - 41

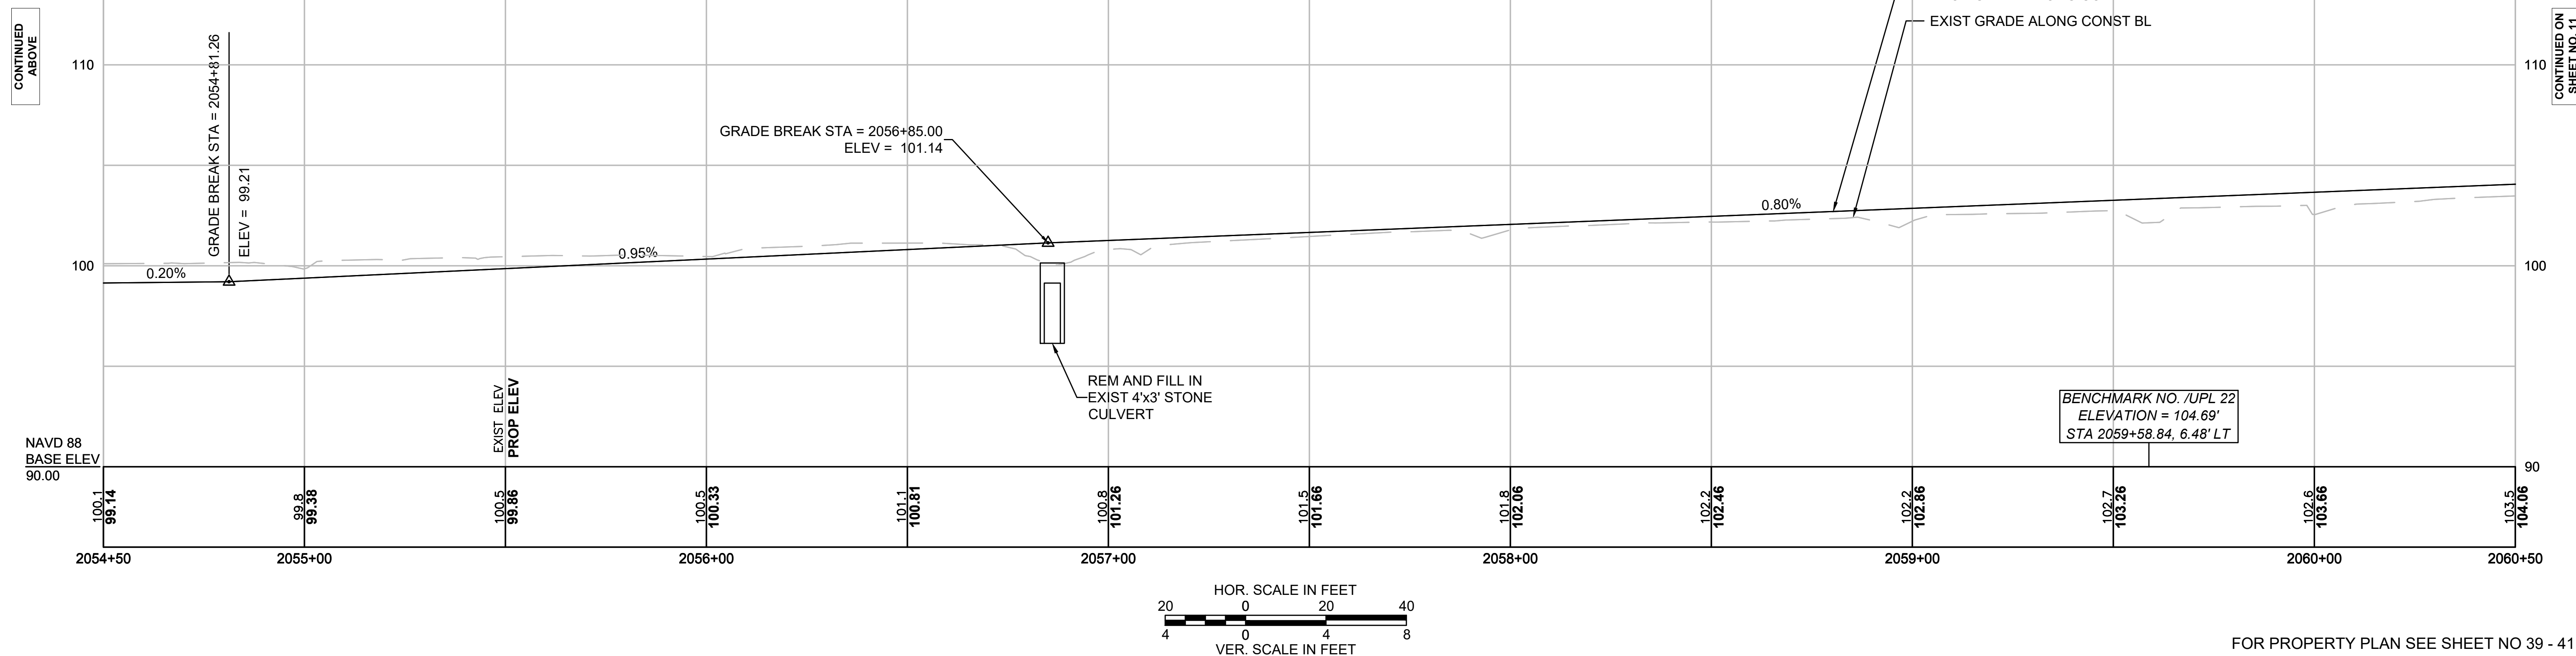

BOXFORD & GEORGETOWN
BORDER TO BOSTON TRAIL

STATE	FED. AID PROJ. NO.	SHEET NO.	TOTAL SHEETS
MA	-	11	48
PROJECT FILE NO.		607541	

PRELIMINARY RIGHT OF WAY
CRITICAL PROFILES
GEORGETOWN
SHEET 8 OF 11

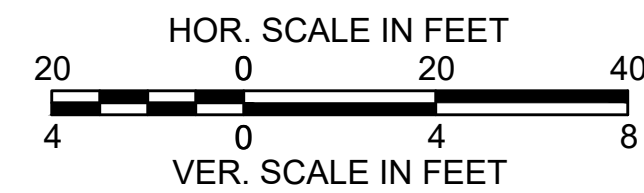
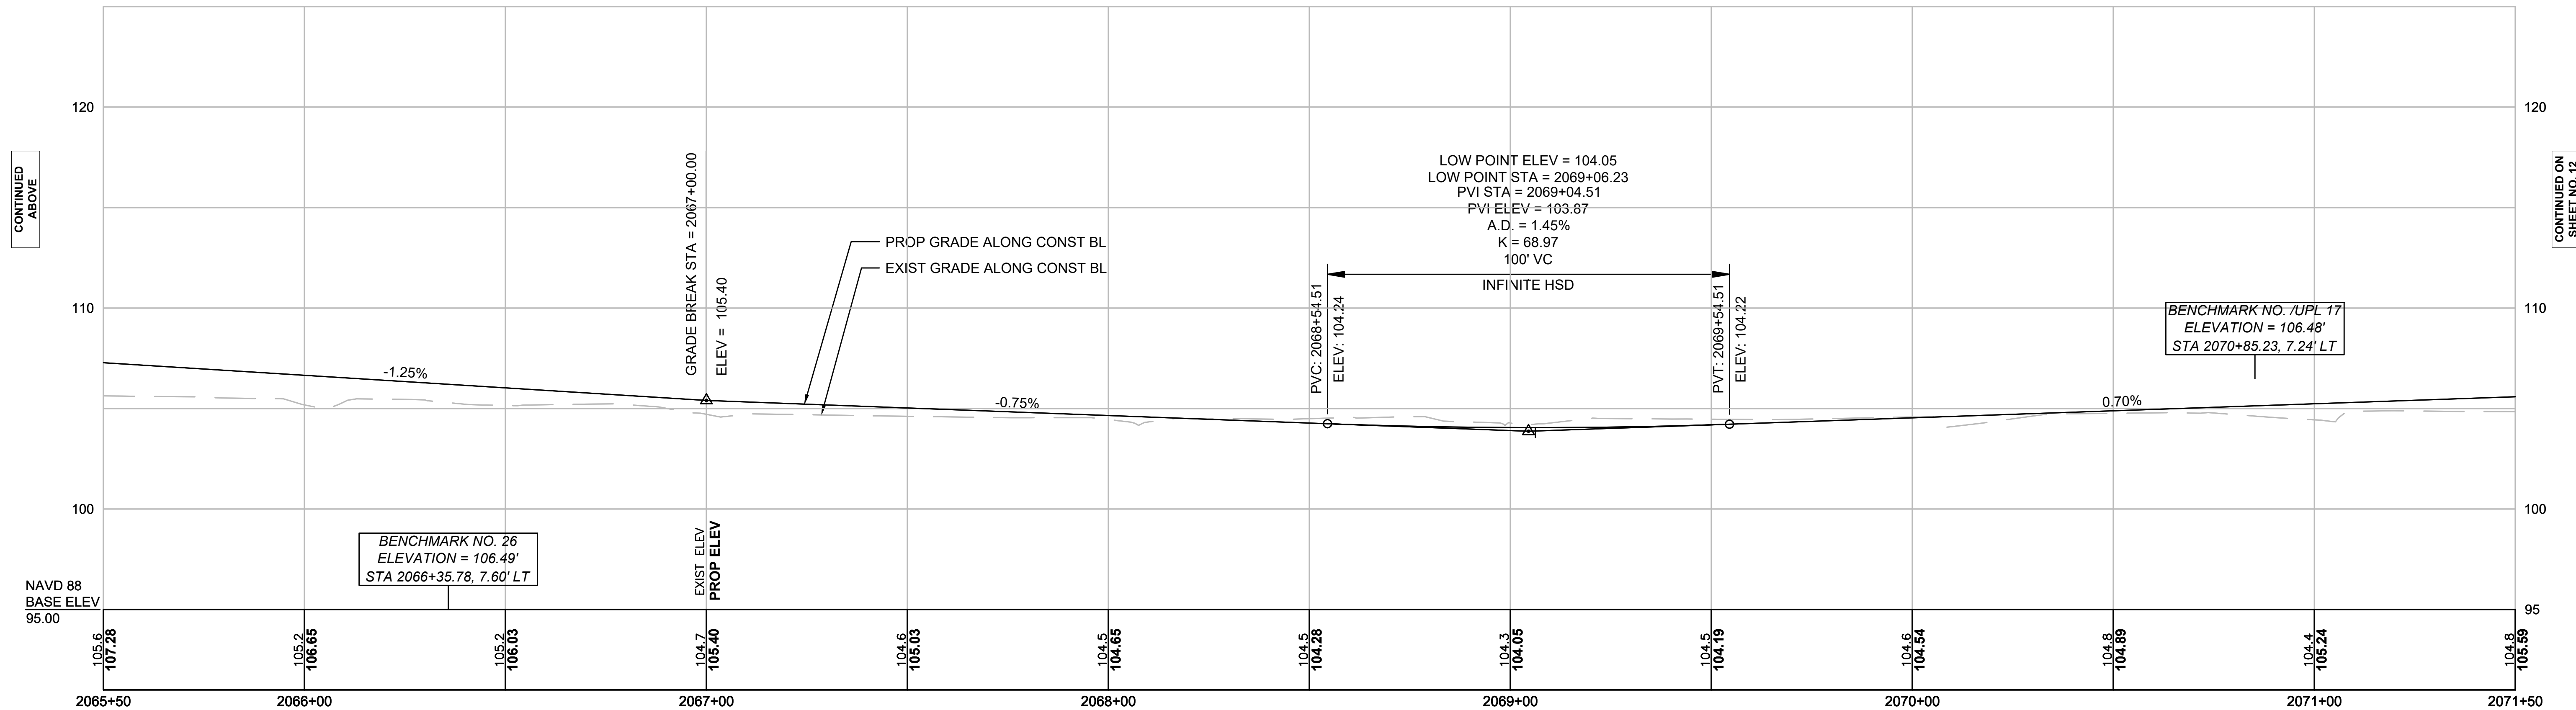
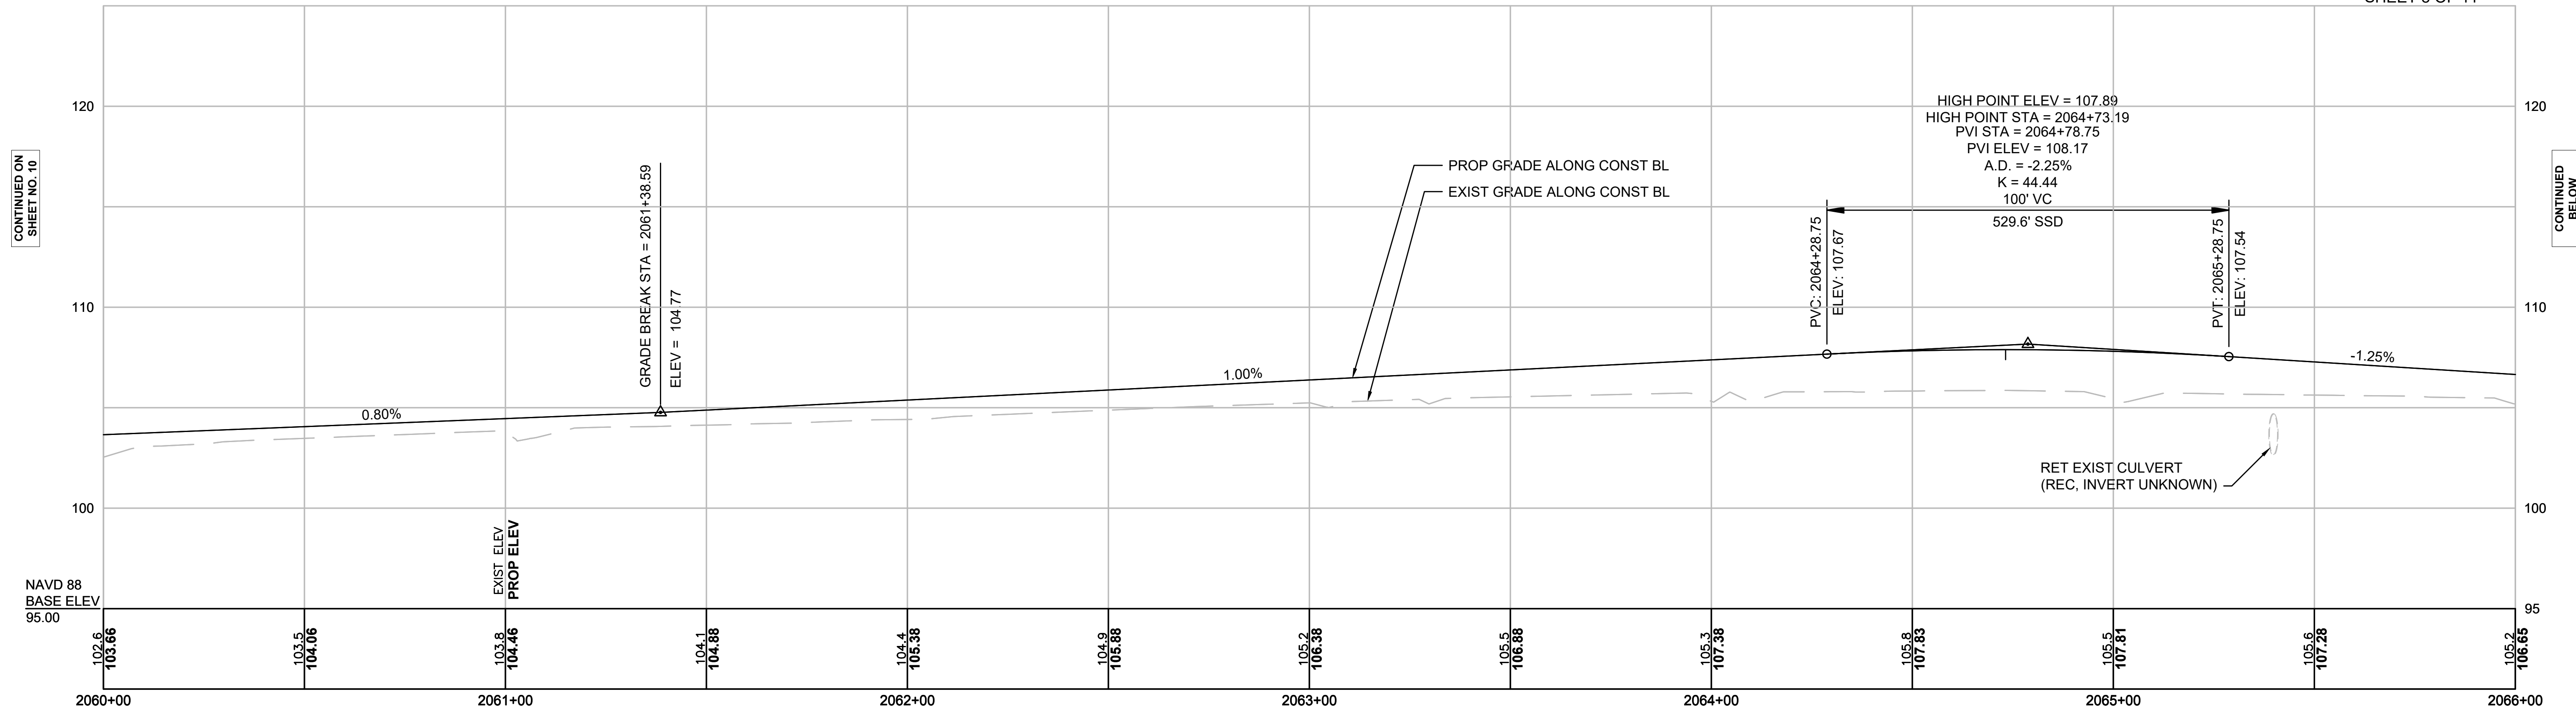


FOR PROPERTY PLAN SEE SHEET NO 41 - 43

BOXFORD & GEORGETOWN
BORDER TO BOSTON TRAIL

STATE	FED. AID PROJ. NO.	SHEET NO.	TOTAL SHEETS
MA	-	12	48
PROJECT FILE NO.		607541	

PRELIMINARY RIGHT OF WAY
CRITICAL PROFILES
GEORGETOWN
SHEET 9 OF 11

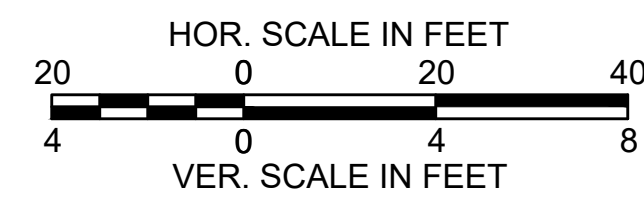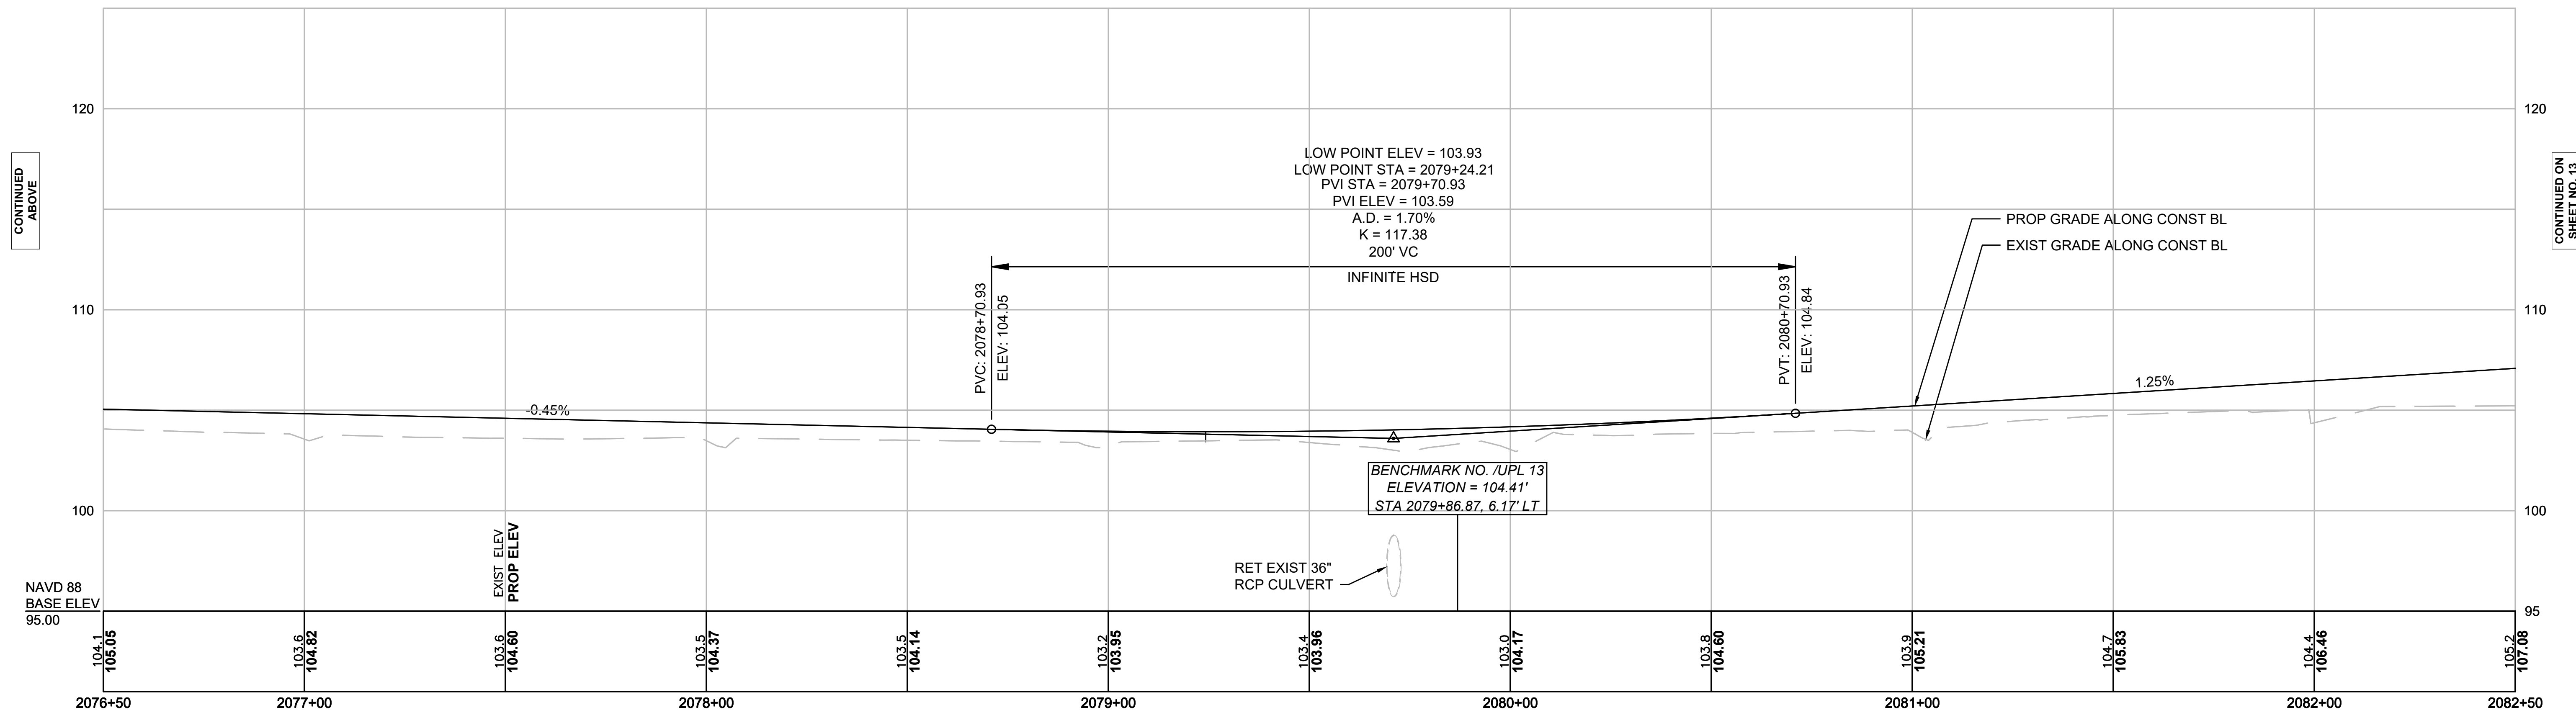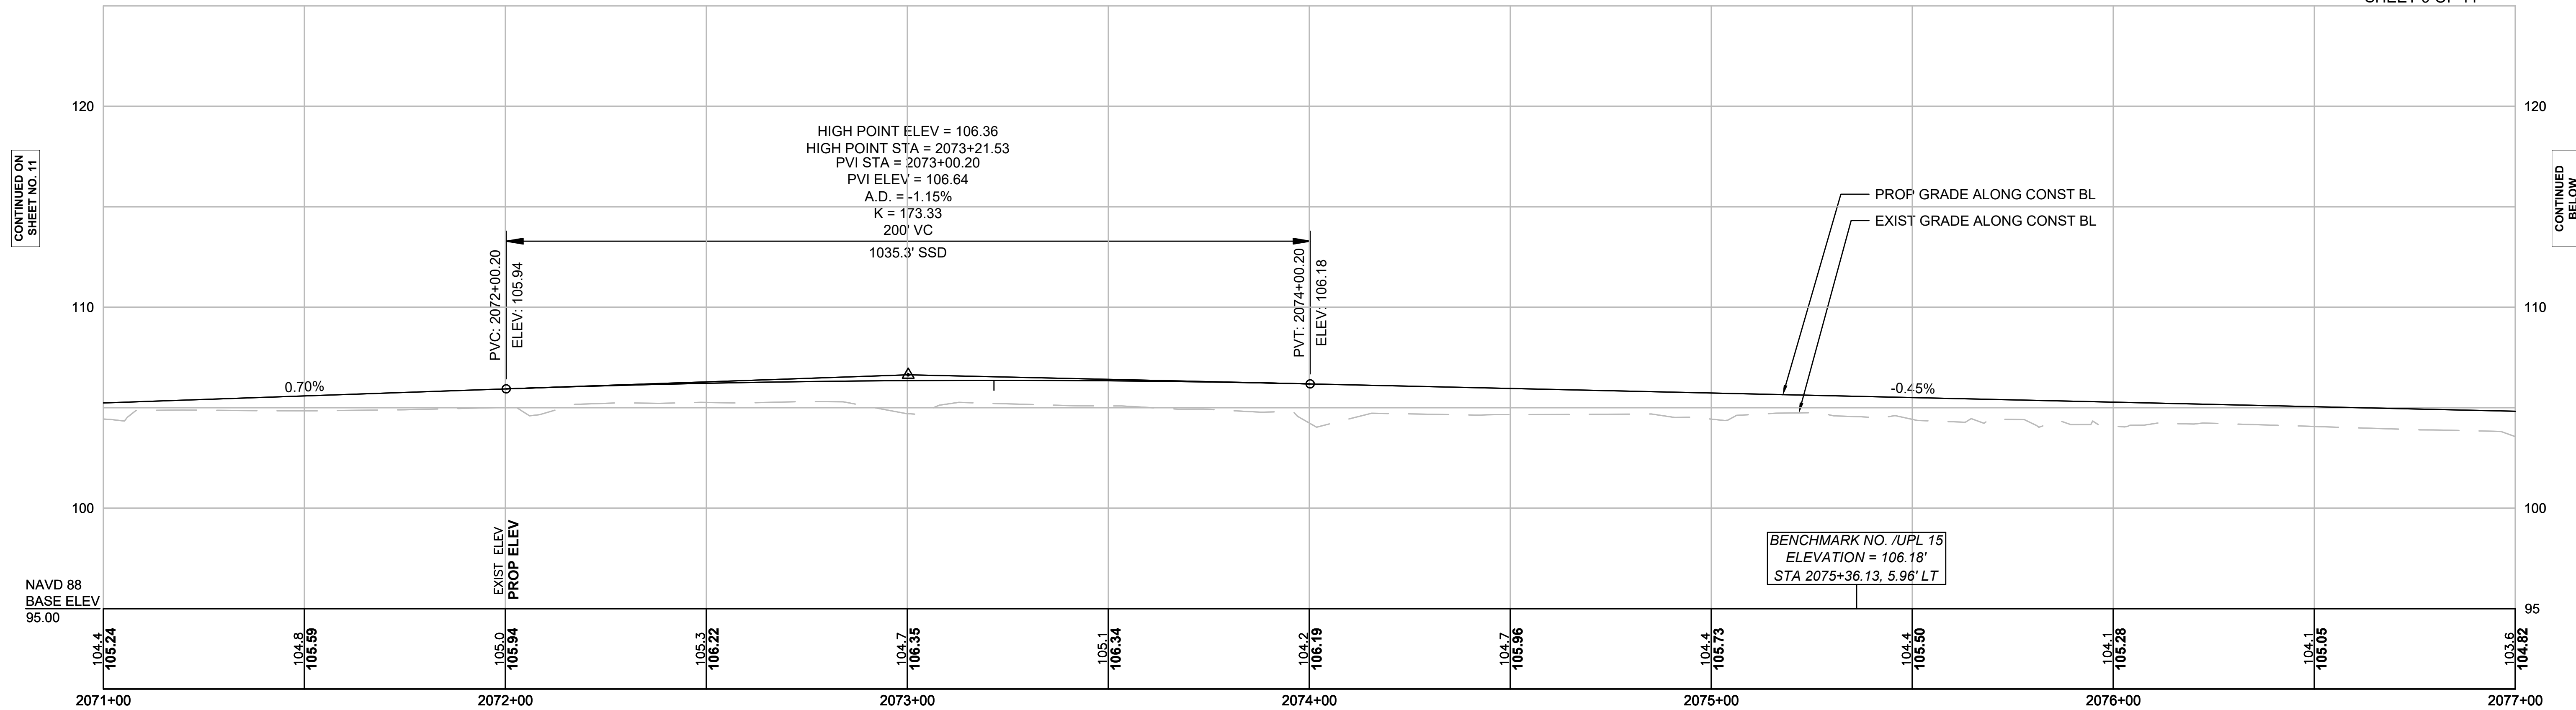


FOR PROPERTY PLAN SEE SHEET NO 43 - 45

BOXFORD & GEORGETOWN
BORDER TO BOSTON TRAIL

STATE	FED. AID PROJ. NO.	SHEET NO.	TOTAL SHEETS
MA	-	13	48
PROJECT FILE NO.		607541	



PRELIMINARY RIGHT OF WAY
CRITICAL PROFILES
GEORGETOWN
SHEET 10 OF 11

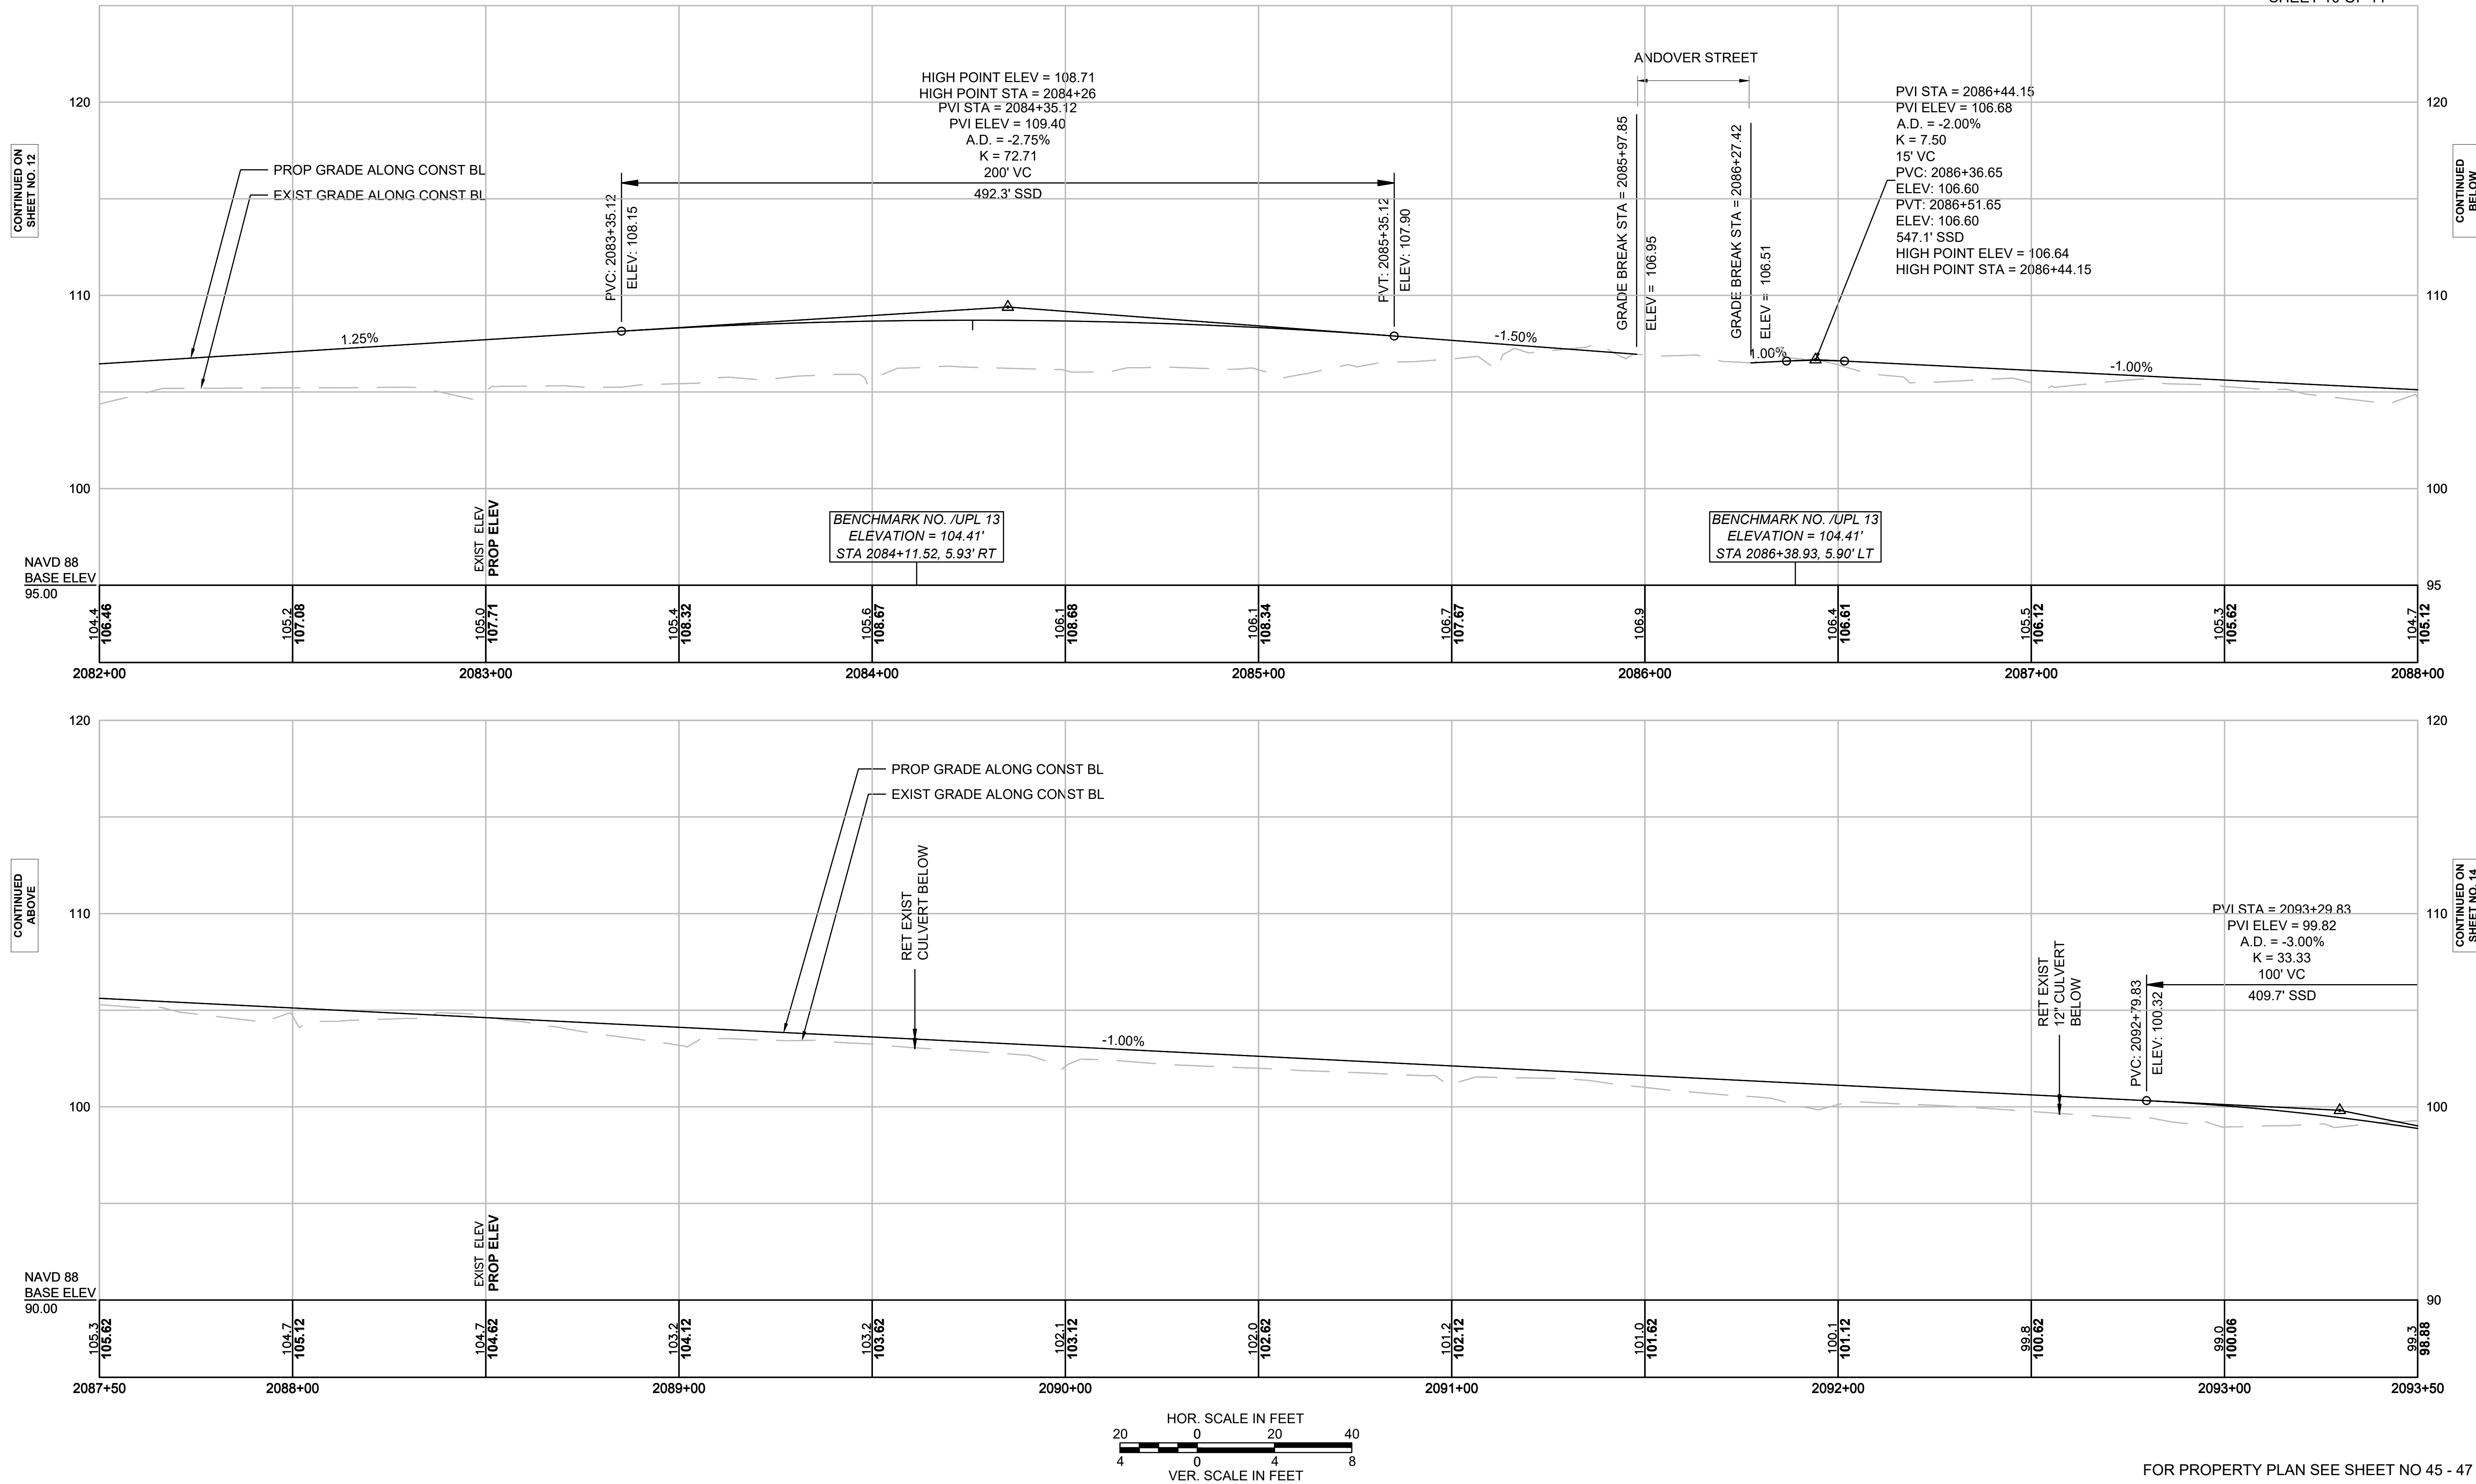

BOXFORD & GEORGETOWN
BORDER TO BOSTON TRAIL

STATE	FED. AID PROJ. NO.	SHEET NO.	TOTAL SHEETS
MA	-	14	48
PROJECT FILE NO.		607541	

PRELIMINARY RIGHT OF WAY
CRITICAL PROFILES
GEORGETOWN
SHEET 11 OF 11

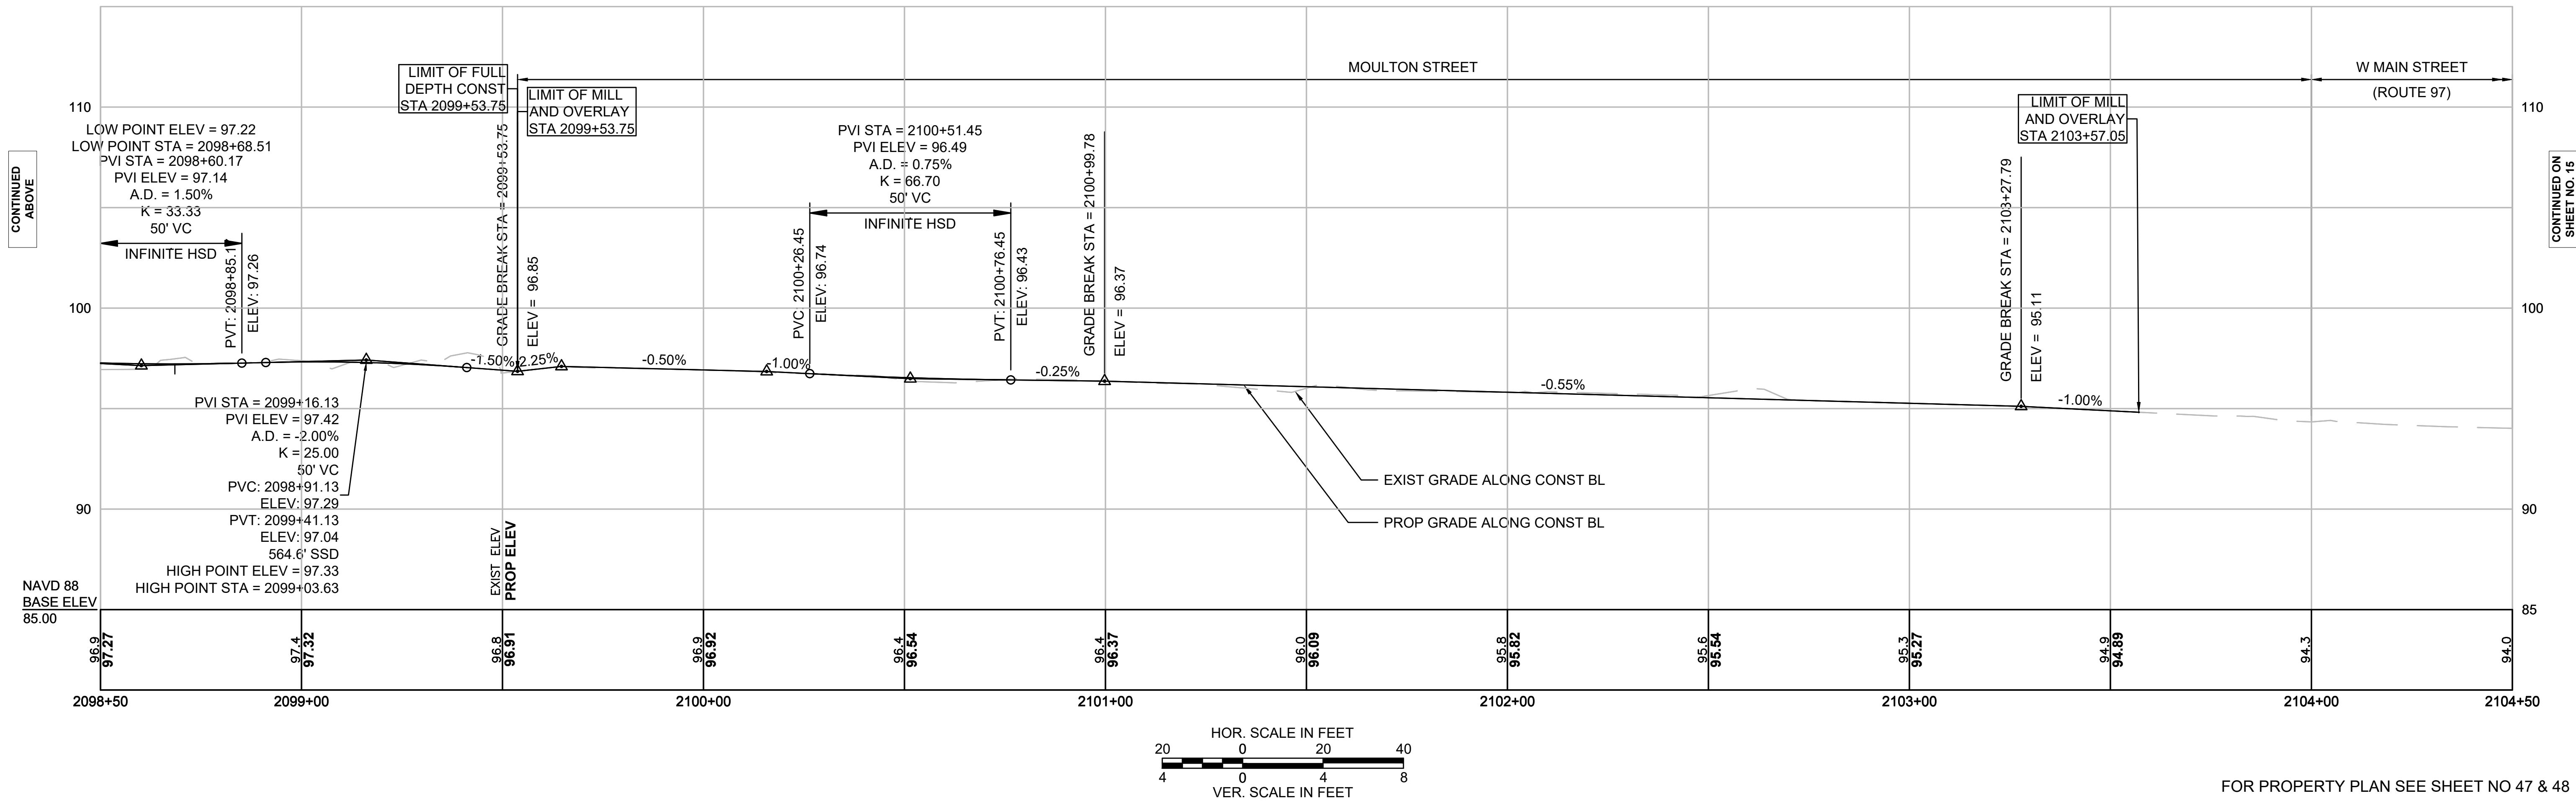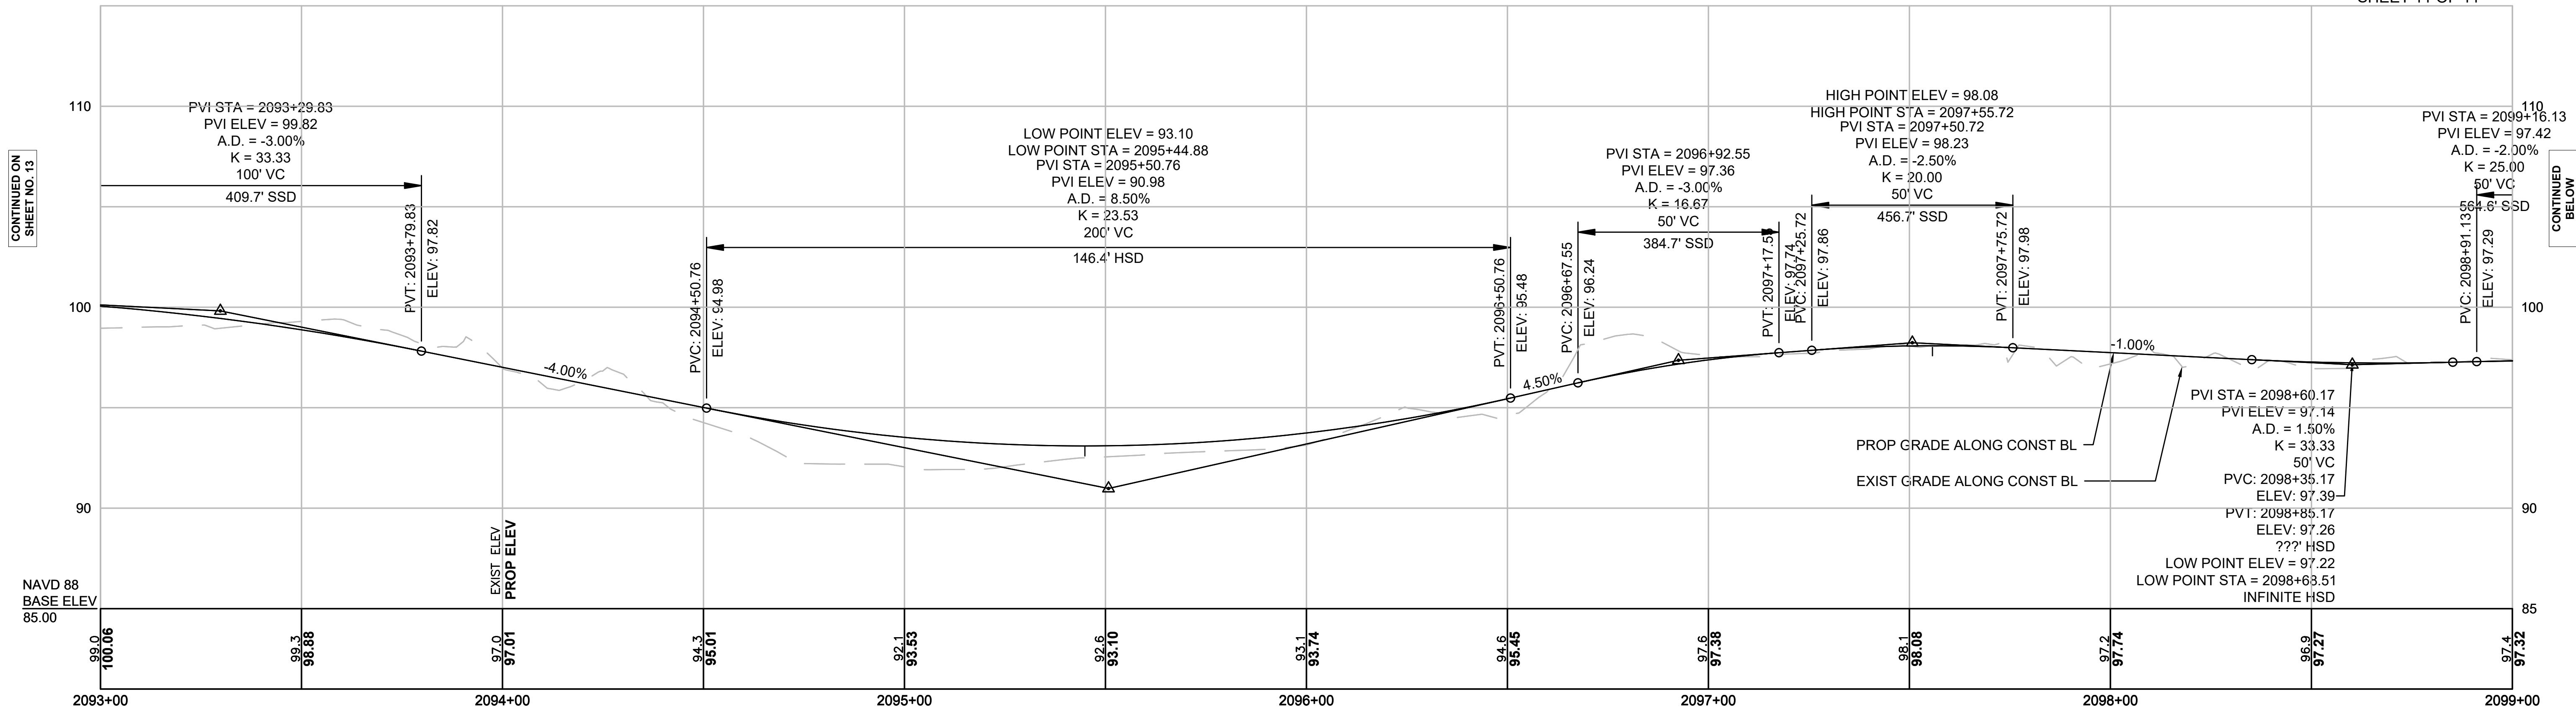

FOR PROPERTY PLAN SEE SHEET NO 47 & 48

BOXFORD

PARCEL NO.	PLAN SHEET NO.	TITLE HOLDER (N/F)	TITLE REFERENCE				AREA (S.F. +/-)					TOTAL REMAINING (S.F. +/-)	TOTAL PROPERTY AREA (S.F. +/-)	REMARKS
			DEED BOOK	PAGE NO.	LCC NO.	CERT NO.	TAKEN		EASEMENT		TOTAL TAKEN			
							STATE	CITY	TYPE	AREA				
Y-E-2	29 - 30	BOXFORD MEETING PLACE CONDOMINIUM	-	-	-	DOC NO. 494495	-	-	PERM.	36,537	0	261,360	261,360	TEMPORARY CONSTRUCTION ACCESS, EROSION CONTROL, GRADING, AND CLEARING AND GRUBBING FOR BIKEPATH CONSTRUCTION.
Y-TE-10	29 - 30						-	-	TEMP.	3,950				

GEORGETOWN

PARCEL NO.	PLAN SHEET NO.	TITLE HOLDER (N/F)	TITLE REFERENCE				AREA (S.F. +/-)				TOTAL REMAINING (S.F. +/-)	TOTAL PROPERTY AREA (S.F. +/-)	REMARKS	
			DEED BOOK	PAGE NO.	LCC NO.	CERT NO.	TAKEN		EASEMENT					TOTAL TAKEN
							STATE	CITY	TYPE	AREA				
X-6-T	31 - 32	TOWN OF BOXFORD	4871	209	-	-	-	3,313	-	-	3,313	911,447	914,760	TEMPORARY CONSTRUCTION ACCESS, EROSION CONTROL, GRADING, CLEANING OF EXIST CULVERT AND CLEARING AND GRUBBING FOR BIKEPATH CONSTRUCTION.
X-TE-11	31 - 32						-	-	TEMP.	1,607				
X-56-T	31 - 32	TOWN OF GEORGETOWN	14617	406	-	-		2,222			2,222	433,378	435,600	TEMPORARY CONSTRUCTION ACCESS, EROSION CONTROL, GRADING, AND CLEARING AND GRUBBING FOR BIKEPATH CONSTRUCTION.
X-TE-58	31 - 32								TEMP.	1,135				
X-8-T	32 - 34	INHABITANTS OF THE TOWN OF GEORGETOWN CONSERVATION COMMISSION	27030	407	-	-	-	14,678	-	-	14,678	326,747	341,425	TEMPORARY CONSTRUCTION ACCESS, EROSION CONTROL, GRADING, CLEARING AND GRUBBING, AND INSTALLATION OF CAMP DENISON KIOSK.
X-TE-13	32 - 34						-	-	TEMP.	15,776				
X-28-T	40 - 42	INHABITANTS OF THE TOWN OF GEORGETOWN CONSERVATION COMMISSION	25167	261	-	-		8,749			7,414	1,842,477	1,851,226	TEMPORARY CONSTRUCTION ACCESS, CULVERT REPLACEMENT, AND GRADING
X-TE-35	40 - 41								TEMP.	4,863				
X-43-T	45	INHABITANTS OF THE TOWN OF GEORGETOWN	512	83	-	-		3,009			3,009	91,081	94,090	TEMPORARY CONSTRUCTION ACCESS AND GRADING
X-TE-49	45								TEMP.	2,329				
X-TE-62	46	TOWN OF GEORGETOWN	25167	261	-	-			TEMP.	85	0	2,052	2,052	TEMPORARY CONSTRUCTION ACCESS AND GRADING
X-50-T	46 - 47	TOWN OF GEORGETOWN			-	-		1,595			1,595	2,761	4,356	TEMPORARY CONSTRUCTION ACCESS, GRADING, AND CLEARING AND GRUBBING FOR BIKEPATH CONSTRUCTION.
X-TE-3	46 - 47								TEMP	855				
X-SW-1	48	TOWN OF GEORGETOWN WATER DEPARTMENT	5694	653	-	-			PERM.	280				TEMPORARY CONSTRUCTION ACCESS, HMA DRIVEWAY CONSTRUCTION, INSTALLATION OF PROP RRFB, AND GRADING
X-U-2	48								PERM.	50				
X-TE-59	48								TEMP.	2,306				

BOXFORD & GEORGETOWN BORDER TO BOSTON TRAIL			
STATE	FED. AID PROJ. NO.	SHEET NO.	TOTAL SHEETS
MA	-	15	48
PROJECT FILE NO.		607541	

PRELIMINARY RIGHT OF WAY
PARCEL SUMMARY SHEET
SHEET 1 OF 6

GEORGETOWN

PARCEL NO.	PLAN SHEET NO.	TITLE HOLDER (N/F)	TITLE REFERENCE				AREA (S.F. +/-)				TOTAL REMAINING (S.F. +/-)	TOTAL PROPERTY AREA (S.F. +/-)	REMARKS	
			DEED BOOK	PAGE NO.	LCC NO.	CERT NO.	TAKEN		EASEMENT					TOTAL TAKEN
							STATE	CITY	TYPE	AREA				
X-5-T	31 - 32	SHAUN D. ROCHE TERI L. ROCHE	17415	515	-	-	-	5,069	-	-	5,069	125,219	130,288	
X-TE-61	31 - 32						-	-	TEMP.	3,351				TEMPORARY CONSTRUCTION ACCESS, EROSION CONTROL, GRADING, AND CLEARING AND GRUBBING FOR BIKEPATH CONSTRUCTION.
X-7-T	32	TIANQI WANG	24248	533	-	-	-	1,598	-	-	1,598	172,642	174,240	
X-TE-12	32						-	-	TEMP.	1,459				TEMPORARY CONSTRUCTION ACCESS, EROSION CONTROL, GRADING, AND CLEARING AND GRUBBING FOR BIKEPATH CONSTRUCTION.
X-9-T	32 - 33	POINSETTIA REALTY TRUST	7913	355	-	-	-	8,489	-	-	8,489	1,032,159	1,040,648	
X-TE-14	32 - 33		7913	358			-	-	TEMP.	7,623				TEMPORARY CONSTRUCTION ACCESS, EROSION CONTROL, GRADING, AND CLEARING AND GRUBBING FOR BIKEPATH CONSTRUCTION.
X-11-T	34 - 35	POINSETTIA REALTY TRUST	7913	355	-	-	-	13,101			13,101	1,027,547	1,040,648	
X-TE-16	34 - 35		7913	358					TEMP.	8,852				TEMPORARY CONSTRUCTION ACCESS, EROSION CONTROL, GRADING, AND CLEARING AND GRUBBING FOR BIKEPATH CONSTRUCTION.
X-10-T	33 - 34	BRACT REALTY TRUST	27352	159	-	-	-	2,349			2,349	108,654	111,003	
X-TE-15	33 - 34		27494	272			-		TEMP.	2,095				TEMPORARY CONSTRUCTION ACCESS, EROSION CONTROL, GRADING, AND CLEARING AND GRUBBING FOR BIKEPATH CONSTRUCTION.
X-12-T	34 - 35	MICHAEL Y. YOON & SANDRA L. YOON	26778	27	-	-		4,196			4,196	119,440	123,636	
X-TE-17	34 - 35								TEMP.	5,042				TEMPORARY CONSTRUCTION ACCESS, EROSION CONTROL, AND GRADING.
X-13-T	35 - 36	CLAYDON REALTY TRUST	16563	368	-	-		4,313			4,313	90,138	94,451	
X-TE-18	35 - 36		16563	365					TEMP.	1,567				TEMPORARY CONSTRUCTION ACCESS, GRADING, AND CLEARING AND GRUBBING FOR BIKEPATH CONSTRUCTION.
X-14-T	35 - 36	DEANNA R. E. MAZZOTTA & ARTHUR E. MAZZOTTA	10354	563	-	-		2,382			2,382	84,663	87,045	
X-TE-19	35 - 36								TEMP.	4,060				TEMPORARY CONSTRUCTION ACCESS AND GRADING.
X-15-T	36	KRISTEN L. FEHLHABER SOPHIE GODLEY	28906	110	-	-		2,725			2,725	51,651	54,376	
X-TE-20	36								TEMP.	154				TEMPORARY CONSTRUCTION ACCESS AND GRADING

BOXFORD & GEORGETOWN BORDER TO BOSTON TRAIL			
STATE	FED. AID PROJ. NO.	SHEET NO.	TOTAL SHEETS
MA	-	16	48
PROJECT FILE NO.		607541	

PRELIMINARY RIGHT OF WAY
PARCEL SUMMARY SHEET
SHEET 2 OF 6

GEORGETOWN

PARCEL NO.	PLAN SHEET NO.	TITLE HOLDER (N/F)	TITLE REFERENCE				AREA (S.F. +/-)				TOTAL REMAINING (S.F. +/-)	TOTAL PROPERTY AREA (S.F. +/-)	REMARKS	
			DEED BOOK	PAGE NO.	LCC NO.	CERT NO.	TAKEN		EASEMENT					
							STATE	CITY	TYPE	AREA				
X-16-T	36 - 37	PETER A. NIEDZIELSKI & LISA NIEZIELSKI	33687	326	-	-		7,063			7,063	32,942	40,005	
X-TE-21	36 - 37								TEMP.	2,246				TEMPORARY CONSTRUCTION ACCESS, TREE PROTECTION, AND GRADING
X-17-T	36 - 37	KOSCIUSZEK-CANTERBURY DRIVE REALTY TRUST	20082 26560	301 236	-	-		5,600			5,600	82,753	88,353	
X-TE-22	36 - 37								TEMP.	6,940				TEMPORARY CONSTRUCTION ACCESS, GRADING, AND CLEARING AND GRUBBING FOR BIKEPATH CONSTRUCTION.
X-18-T	37	KELLY IRREVOCABLE TRUST, JENNIFER BURGEY TRUSTEE	30414 30414	238 240	-	-		1,522			1,522	40,222	41,744	
X-TE-23	37								TEMP.	962				TEMPORARY CONSTRUCTION ACCESS, GRADING, AND CLEARING AND GRUBBING FOR BIKEPATH CONSTRUCTION.
X-19-T	37	JOHN O. DEMARS & JESSICA C. DEMARS	35712	567	-	-		691			691	15,557	16,248	
X-TE-24	37								TEMP.	615				TEMPORARY CONSTRUCTION ACCESS, GRADING, AND CLEARING AND GRUBBING FOR BIKEPATH CONSTRUCTION.
X-20-T	37	DIANNA R. RADZINSKI	34129	246	-	-		982			982	20,798	21,780	
X-TE-25	37								TEMP.	992				TEMPORARY CONSTRUCTION ACCESS, GRADING, AND CLEARING AND GRUBBING FOR BIKEPATH CONSTRUCTION.
X-21-T	37	KEVIN NUNES JAYNA NUNES	36916	124	-	-		713			713	13,807	14,520	
X-TE-26	37								TEMP.	647				TEMPORARY CONSTRUCTION ACCESS, GRADING, AND CLEARING AND GRUBBING FOR BIKEPATH CONSTRUCTION.
X-E-3	37 - 38	NANCY G. SEYMORE	-	-	LC DOC 154575	-			PERM.	8,709				
X-U-1	38 - 39								PERM.	174				
X-TE-27	37 - 38								TEMP.	8,493				TEMPORARY CONSTRUCTION ACCESS, GRADING, CLEANING OF EXIST CULVERT, MINOR PAVING OF EXIST DRIVEWAY, AND CLEARING AND GRUBBING FOR BIKEPATH CONSTRUCTION.
X-23-T	37 - 38	201 CENTRAL STREET CONDOMINIUM	18121 18121	164 217	-	-		4,770			4,770	118,929	123,699	
X-TE-28	37 - 38								TEMP.	3,586				TEMPORARY CONSTRUCTION ACCESS AND GRADING
X-24-T	38	BRIGHAM JAMES LEE& ANDRAYA JUDITH LEE	36849	358	-	-		922			922	24,970	25,892	
X-TE-29	38								TEMP.	775				TEMPORARY CONSTRUCTION ACCESS, GRADING, AND CLEARING AND GRUBBING FOR BIKEPATH CONSTRUCTION.

BOXFORD & GEORGETOWN BORDER TO BOSTON TRAIL			
STATE	FED. AID PROJ. NO.	SHEET NO.	TOTAL SHEETS
MA	-	17	48
PROJECT FILE NO.		607541	

PRELIMINARY RIGHT OF WAY
PARCEL SUMMARY SHEET
SHEET 3 OF 6

GEORGETOWN

PARCEL NO.	PLAN SHEET NO.	TITLE HOLDER (N/F)	TITLE REFERENCE				AREA (S.F. +/-)				TOTAL REMAINING (S.F. +/-)	TOTAL PROPERTY AREA (S.F. +/-)	REMARKS	
			DEED BOOK	PAGE NO.	LCC NO.	CERT NO.	TAKEN		EASEMENT					TOTAL TAKEN
							STATE	CITY	TYPE	AREA				
X-27-T	39 - 40	STARVED ROCK REALTY TRUST	36226 36226	393 396	-	-		9,805			9,805	5,371,959	5,381,764	
X-E-7	39								PERM.	1,709				
X-TE-30	39								TEMP.	671				TEMPORARY CONSTRUCTION ACCESS, GRADING, AND CLEARING AND GRUBBING FOR BIKEPATH CONSTRUCTION.
X-TE-34	39 - 40								TEMP.	5,925				
X-E-4	39	SHAUN DEPRIEST & HEATHER DEPRIEST			LC DOC 544033				PERM.	1,742			9,060	
X-TE-32	39								TEMP.	462				TEMPORARY CONSTRUCTION ACCESS AND GRADING
X-TE-33	39								TEMP.	374				TEMPORARY CONSTRUCTION ACCESS AND GRADING
X-E-5	39	JONATHAN PANUTICH & KARI PANUTICH	-	-	LC DOC 552770	-			PERM.	1,428			25,548	
X-TE-31	39								TEMP.	714				TEMPORARY CONSTRUCTION ACCESS AND GRADING
X-E-6	39 - 40	NEIL R. GLEASON	-	-	LC DOC 605026	-			PERM.	2,744			44,793	
X-TE-36	39 - 40								TEMP.	2,214				TEMPORARY CONSTRUCTION ACCESS, GRADING, CLEANING OF EXIST CULVERT, AND CLEARING AND GRUBBING FOR BIKEPATH CONSTRUCTION.
X-31-T	40	JEFFREY H. PHILLIPS ANNELIE PHILLIPS	21718	138	-	-		1,335			1,335	24,235	25,570	
X-TE-37	40								TEMP.	1,337 SF				TEMPORARY CONSTRUCTION ACCESS, GRADING, AND CLEARING AND GRUBBING FOR BIKEPATH CONSTRUCTION.
X-32-T	40	DAVID A. GORDON	26864	208	-	-		1,429			1,429	21,192	22,621	
X-TE-38	40		31286	292					TEMP.	1,435				TEMPORARY CONSTRUCTION ACCESS, GRADING, AND CLEARING AND GRUBBING FOR BIKEPATH CONSTRUCTION.
X-33-T	40	JOSEPH H. RESCH & MARILYN RESCH	33513	402	-	-		1,101			1,101	19,899	21,000	
X-TE-39	40								TEMP.	1,106				TEMPORARY CONSTRUCTION ACCESS, CULVERT REPLACEMENT, AND GRADING
X-34-T	40 - 41	ADAM SAVIO	36015	576	-	-		1,748			1,748	36,951	38,699	
X-TE-40	40 - 41								TEMP.	1,370				TEMPORARY CONSTRUCTION ACCESS, CULVERT REPLACEMENT, AND GRADING

BOXFORD & GEORGETOWN BORDER TO BOSTON TRAIL			
STATE	FED. AID PROJ. NO.	SHEET NO.	TOTAL SHEETS
MA	-	18	48
PROJECT FILE NO.		607541	

PRELIMINARY RIGHT OF WAY
PARCEL SUMMARY SHEET
SHEET 4 OF 6

GEORGETOWN

PARCEL NO.	PLAN SHEET NO.	TITLE HOLDER (N/F)	TITLE REFERENCE				AREA (S.F. +/-)				TOTAL REMAINING (S.F. +/-)	TOTAL PROPERTY AREA (S.F. +/-)	REMARKS	
			DEED BOOK	PAGE NO.	LCC NO.	CERT NO.	TAKEN		EASEMENT					TOTAL TAKEN
							STATE	CITY	TYPE	AREA				
X-36-T	41	KATHLEEN A. RANDO LIVING TRUST	35503	269	-	-		300			300	29,081	29,381	
X-TE-42	41								TEMP.	300				TEMPORARY CONSTRUCTION ACCESS AND GRADING
X-37-T	41	123-125 CENTRAL, LLC	37333	224	-	-		756			756	42,730	43,486	
X-TE-43	41								TEMP.	756				TEMPORARY CONSTRUCTION ACCESS AND GRADING
X-TE-63	41 - 42	JOAN PAULA MCLAGHLIN REVOCABLE TRUST	33595	63	-	-			TEMP.	2,138		23553		TEMPORARY CONSTRUCTION ACCESS, REMOVAL OF EXISTING STONE RETAINING WALL, AND GRADING
X-39-T	44	DEBORAH MAHONEY & RAYMOND P. MAHONEY	14823	548	-	-		840			840	1,034,507	1,035,347	
X-TE-45	44								TEMP.	1,518				TEMPORARY CONSTRUCTION ACCESS, CLEANING OF EXIST CULVERT, AND GRADING
X-42-T	44 - 45	CNLV CVGTNMA LLC	35160	493	-	-		3,303			3,303	75,541	78,844	
X-TE-48	44 - 45		35160	503					TEMP.	1,957				TEMPORARY CONSTRUCTION ACCESS AND GRADING
X-44-T	44 - 45	ROBERT G. MANSFIELD NOREEN F. MANSFIELD	5575	109	-	-	-	4,408			4,408	28,698	33,106	
X-TE-1	44 - 45								TEMP.	5,398				TEMPORARY CONSTRUCTION ACCESS AND GRADING
X-45-T	45	ROBERT E. TOWNSEND JR.	8573	471	-	-	-	1,705			1,705	27,045	28,750	
X-TE-9	45								TEMP.	147				TEMPORARY CONSTRUCTION ACCESS AND GRADING
X-TE-2	45	SEVENTEEN ANDOVER STREET CONDOMINIUM TRUST	28007	375	-	-	-	-	TEMP	899				TEMPORARY CONSTRUCTION ACCESS FOR PROPOSED DRIVEWAY PAVING
X-47-T	46	CHRISTOPHER ARCHBOLD & TRACY ARCHBOLD	34923	373	-	-		1,581			1,581	16,035	17,616	
X-TE-50	46								TEMP.	1,661				TEMPORARY CONSTRUCTION ACCESS, CLEANING OF EXIST CULVERT, AND GRADING

BOXFORD & GEORGETOWN BORDER TO BOSTON TRAIL			
STATE	FED. AID PROJ. NO.	SHEET NO.	TOTAL SHEETS
MA	-	19	48
PROJECT FILE NO.		607541	


PRELIMINARY RIGHT OF WAY
PARCEL SUMMARY SHEET
SHEET 5 OF 6

GEORGETOWN

PARCEL NO.	PLAN SHEET NO.	TITLE HOLDER (N/F)	TITLE REFERENCE				AREA (S.F. +/-)				TOTAL REMAINING (S.F. +/-)	TOTAL PROPERTY AREA (S.F. +/-)	REMARKS	
			DEED BOOK	PAGE NO.	LCC NO.	CERT NO.	TAKEN		EASEMENT					
							STATE	CITY	TYPE	AREA				
X-49-T	46	WILLIAM L. MONROE & LINDA G. MONROE	12136	270	-	-		1,061			1,061	41,118	42,179	
X-TE-52	46								TEMP.	1,289				TEMPORARY CONSTRUCTION ACCESS, CLEANING OF EXIST CULVERT, AND GRADING
X-TE-53	47	MARCIA L. KRESSMANN WILLIAM G. KRESSMANN REVOCABLE TRUST	32157	239	-	-			TEMP.	286				TEMPORARY CONSTRUCTION ACCESS AND GRADING
X-51-T	47	KELLY COYE & MATTHEW COYE	29553	155	-	-		782			2,761	22,844	25,605	
X-55-T	47							1,979						
X-TE-54	47								TEMP.	879				TEMPORARY CONSTRUCTION ACCESS, GRADING, AND CLEARING AND GRUBBING FOR BIKEPATH CONSTRUCTION.
X-TE-57	47								TEMP.	549				TEMPORARY CONSTRUCTION ACCESS, GRADING, AND CLEARING AND GRUBBING FOR BIKEPATH CONSTRUCTION.
X-52-T	47	CAROLINE F. SCHROEDER REVOCABLE TRUST; CAROLINE F. SCHROEDER, TRUSTEE, F. RUSSELL COLE, TRUSTEE	38465	401	-	-	-	8,339	-	-	8,339	63,099	71,438	
X-TE-4	47						-	-	TEMP.	2,865				TEMPORARY CONSTRUCTION ACCESS, TREE PROTECTION, AND GRADING
X-53-T	47	MICHAEL GAURON, JODI GAURON & JAMES P. GAURON	27896	130	-	-		672			672	26,026	26,698	
X-TE-55	47								TEMP.	313				TEMPORARY CONSTRUCTION ACCESS AND GRADING
X-54-T	47 - 48	2 MOULTON STREET PROPERTY LLC	34037	587	-	-		2,300			2,300	44,309	46,609	
X-TE-56	47 - 48								TEMP.	3,723				TEMPORARY CONSTRUCTION ACCESS, TREE PROTECTION, HMA AND CEMENT CONCRETE WALK CONSTRUCTION, GRADING, AND CLEARING AND GRUBBING FOR BIKEPATH CONSTRUCTION.

BOXFORD & GEORGETOWN BORDER TO BOSTON TRAIL			
STATE	FED. AID PROJ. NO.	SHEET NO.	TOTAL SHEETS
MA	-	20	48
PROJECT FILE NO.		607541	

PRELIMINARY RIGHT OF WAY
PARCEL SUMMARY SHEET
SHEET 6 OF 6

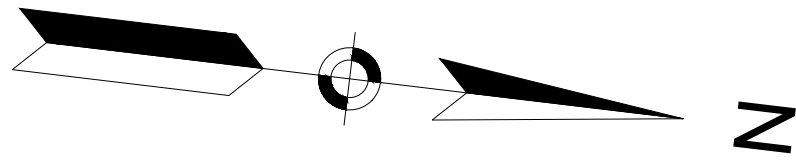

LEGEND:

— PROPERTY PLAN SHEET NO.

— PROPERTY PLAN OUTLINE

BOXFORD & GEORGETOWN
BORDER TO BOSTON TRAIL

STATE	FED. AID PROJ. NO.	SHEET NO.	TOTAL SHEETS
MA	-	21	48
PROJECT FILE NO.		607541	

PRELIMINARY RIGHT OF WAY
LOCATION PLANS
BOXFORD
SHEET 1 OF 7

1280+85 BOX - TRAIL ALIGNMENT (SGEO)=
2000+00.00 SGEO - TRAIL ALIGNMENT

PARCEL NO. X-6-T
TOWN OF BOXFORD
AREA ABOUT 3,313 SF

PARCEL NO. X-56-T
TOWN OF GEORGETOWN
AREA ABOUT 2,222 SF

N/F
TOWN OF GEORGETOWN
(THROUGH BOARD OF
SELECTMEN)
BOOK 14617 PAGE 406
GREAT POND DR
MAP-LOT# 16-1-3

PARCEL NO. X-5-T
SHAUN D. ROCHE
TERI L. ROCHE
AREA ABOUT 5,069 SF

N/F
SHAUN D. ROCHE
TERI L. ROCHE
BOOK 17415 PAGE 515
PROPERTY AREA 130,288 SF


PARCEL NO. Y-E-2
BOXFORD MEETING PLACE
CONDOMINIUM
AREA ABOUT 36,537 SF

N/F
BOXFORD MEETING PLACE
CONDOMINIUM
L.C. DOC 494495
(LOT 14) GEORGETOWN RD
MAP-LOT#6-1-4.2

N/F
TOWN OF BOXFORD
BOOK 4871 PAGE 209
GREAT POND DR
MAP-LOT# 16-1-2

TOWN OF BOXFORD (APPROXIMATE)
TOWN OF GEORGETOWN (APPROXIMATE)



CONTINUED ON
SHEET NO. 22

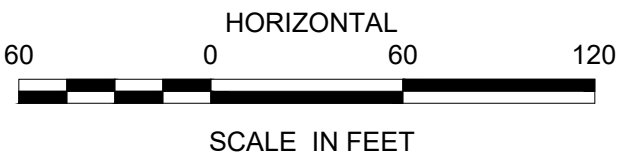

BOXFORD & GEORGETOWN
BORDER TO BOSTON TRAIL

STATE	FED. AID PROJ. NO.	SHEET NO.	TOTAL SHEETS
MA	-	22	48
PROJECT FILE NO.		607541	

PRELIMINARY RIGHT OF WAY
LOCATION PLANS
GEORGETOWN
SHEET 2 OF 7

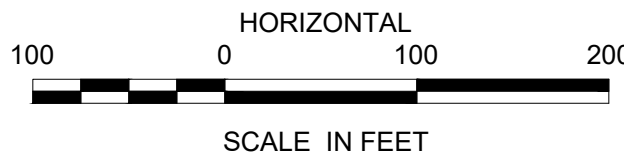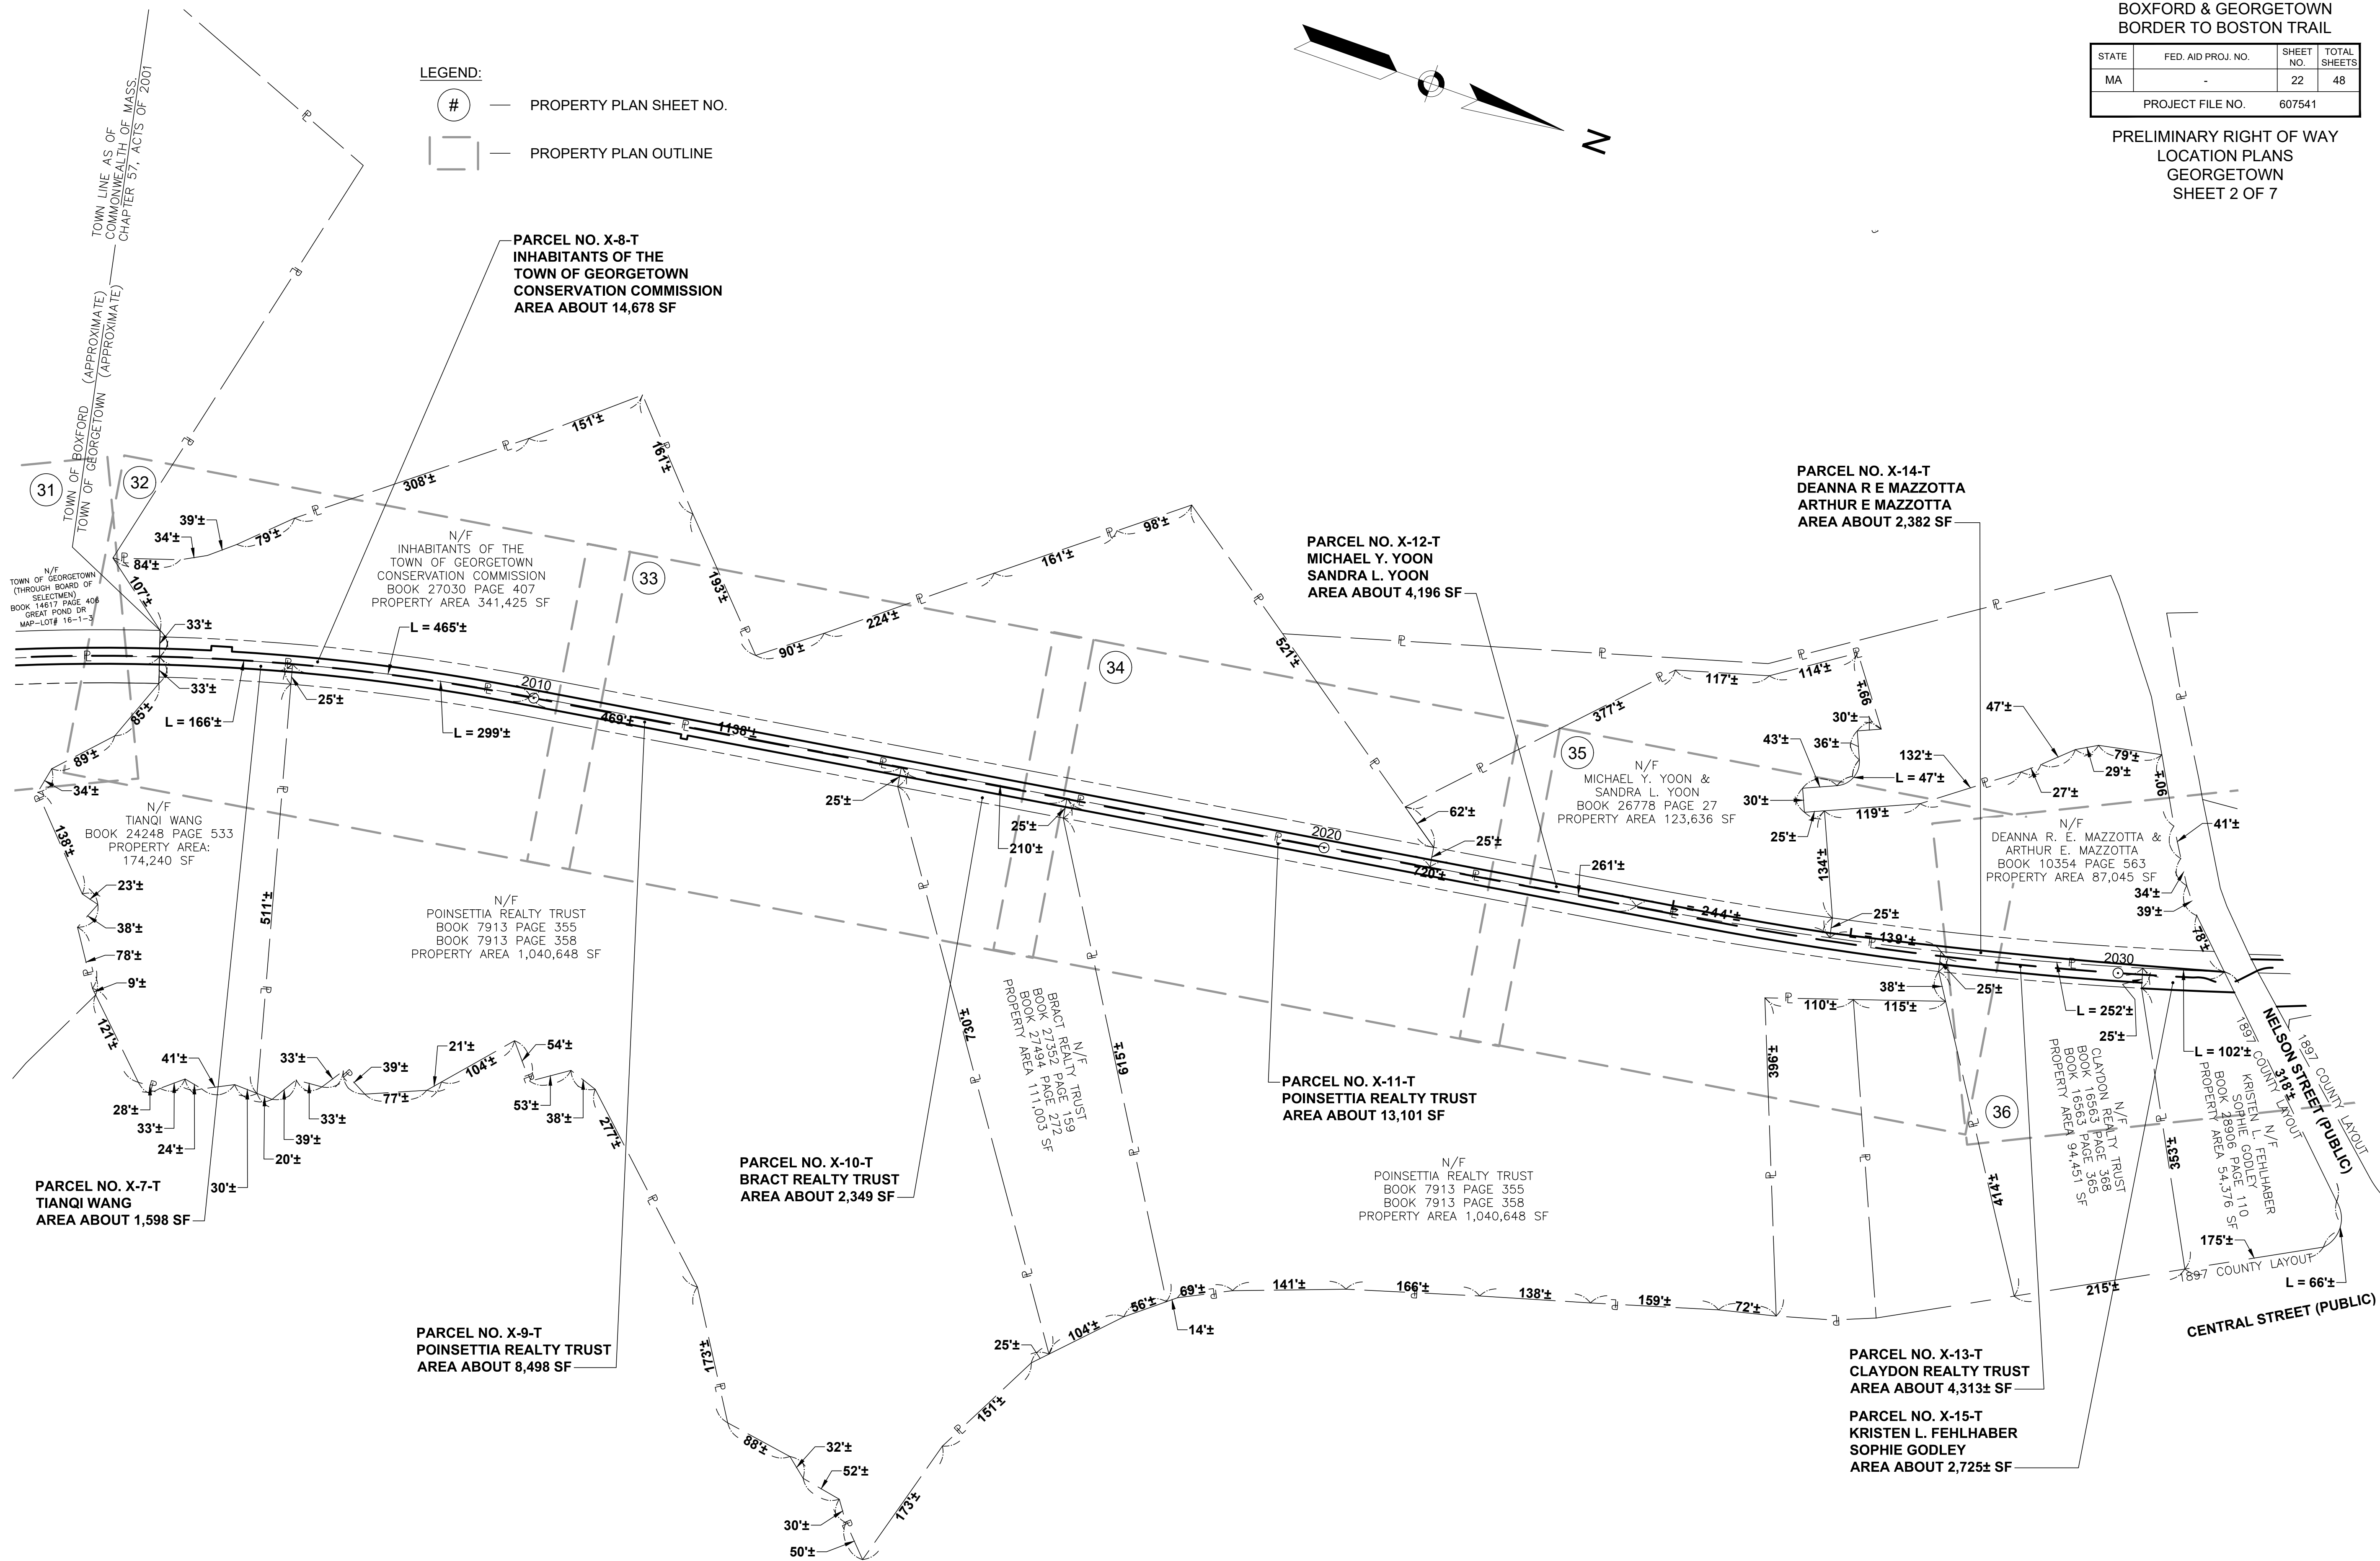


STATE	FED. AID PROJ. NO.	SHEET NO.	TOTAL SHEETS
MA	-	23	48
PROJECT FILE NO.		607541	


HORIZONTAL

50 0 50 100



SCALE IN FEET

 

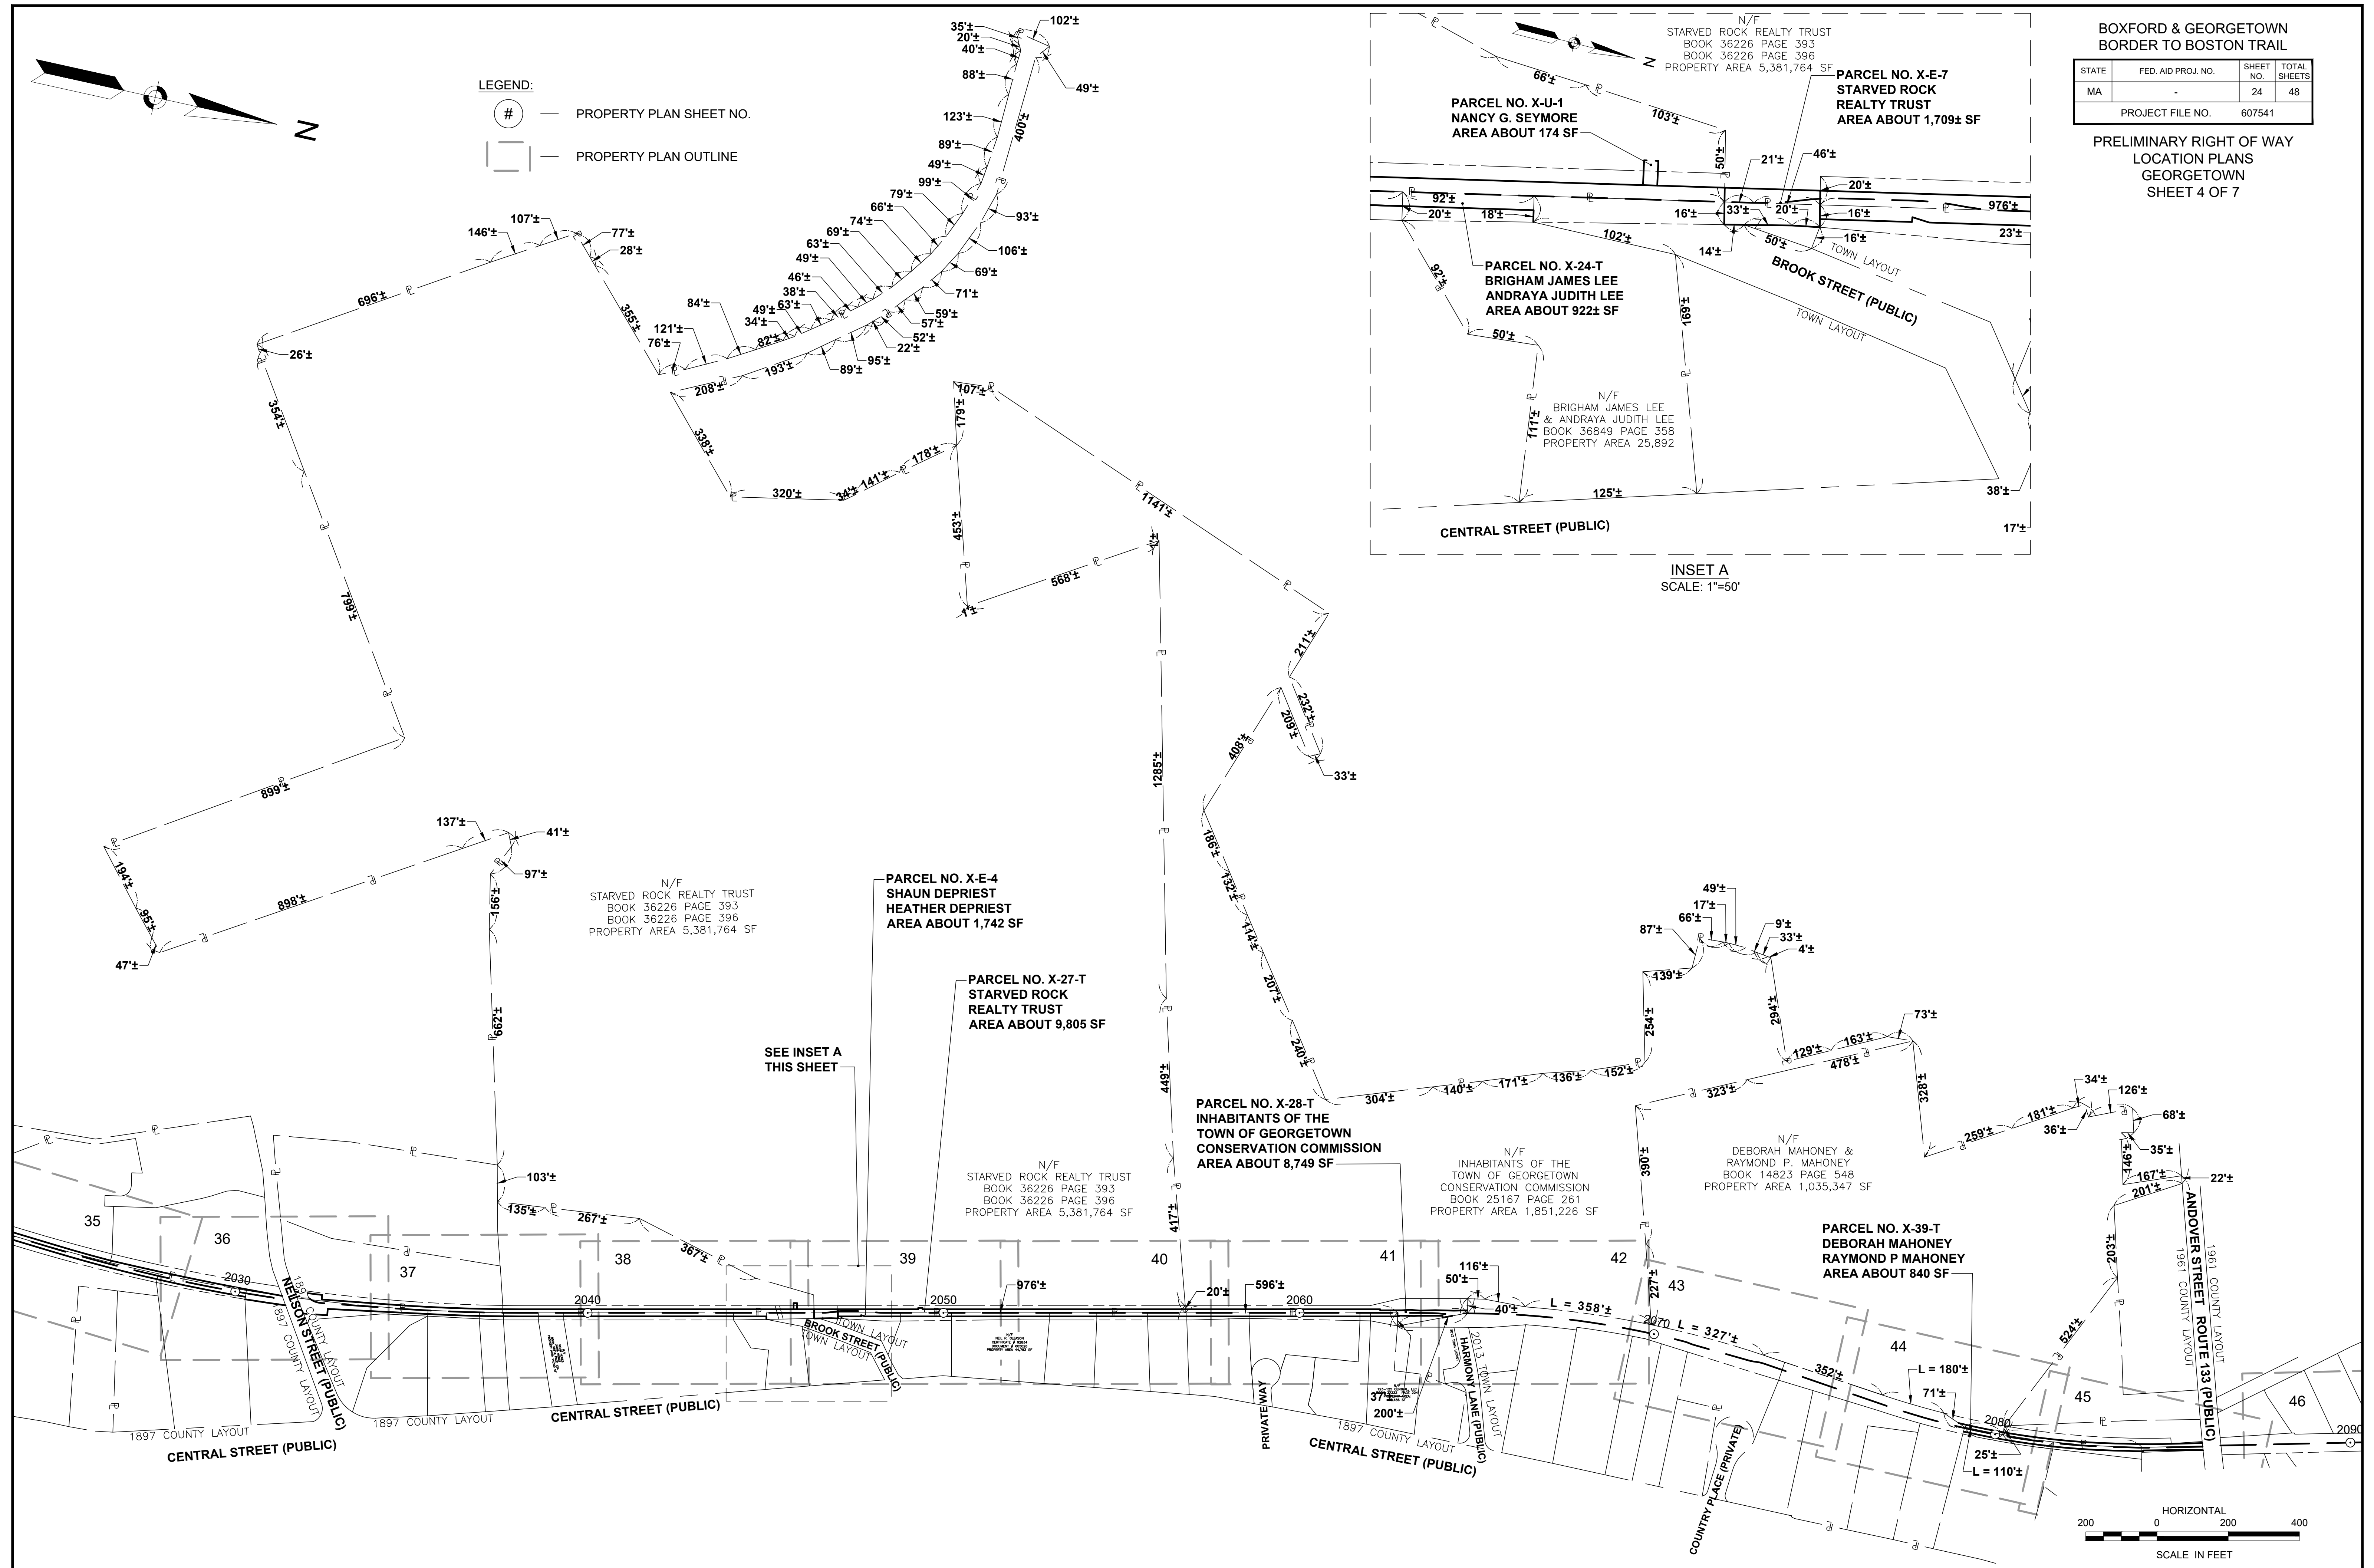



BOXFORD & GEORGETOWN
BORDER TO BOSTON TRAIL

STATE	FED. AID PROJ. NO.	SHEET NO.	TOTAL SHEETS
MA	-	25	48
PROJECT FILE NO.		607541	

PRELIMINARY RIGHT OF WAY
LOCATION PLANS
GEORGETOWN
SHEET 5 OF 7

LEGEND:

- # — PROPERTY PLAN SHEET NO.
— PROPERTY PLAN OUTLINE

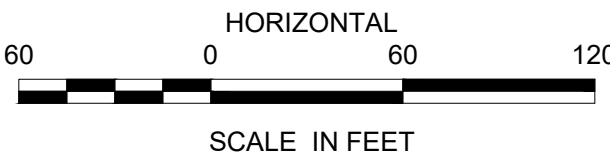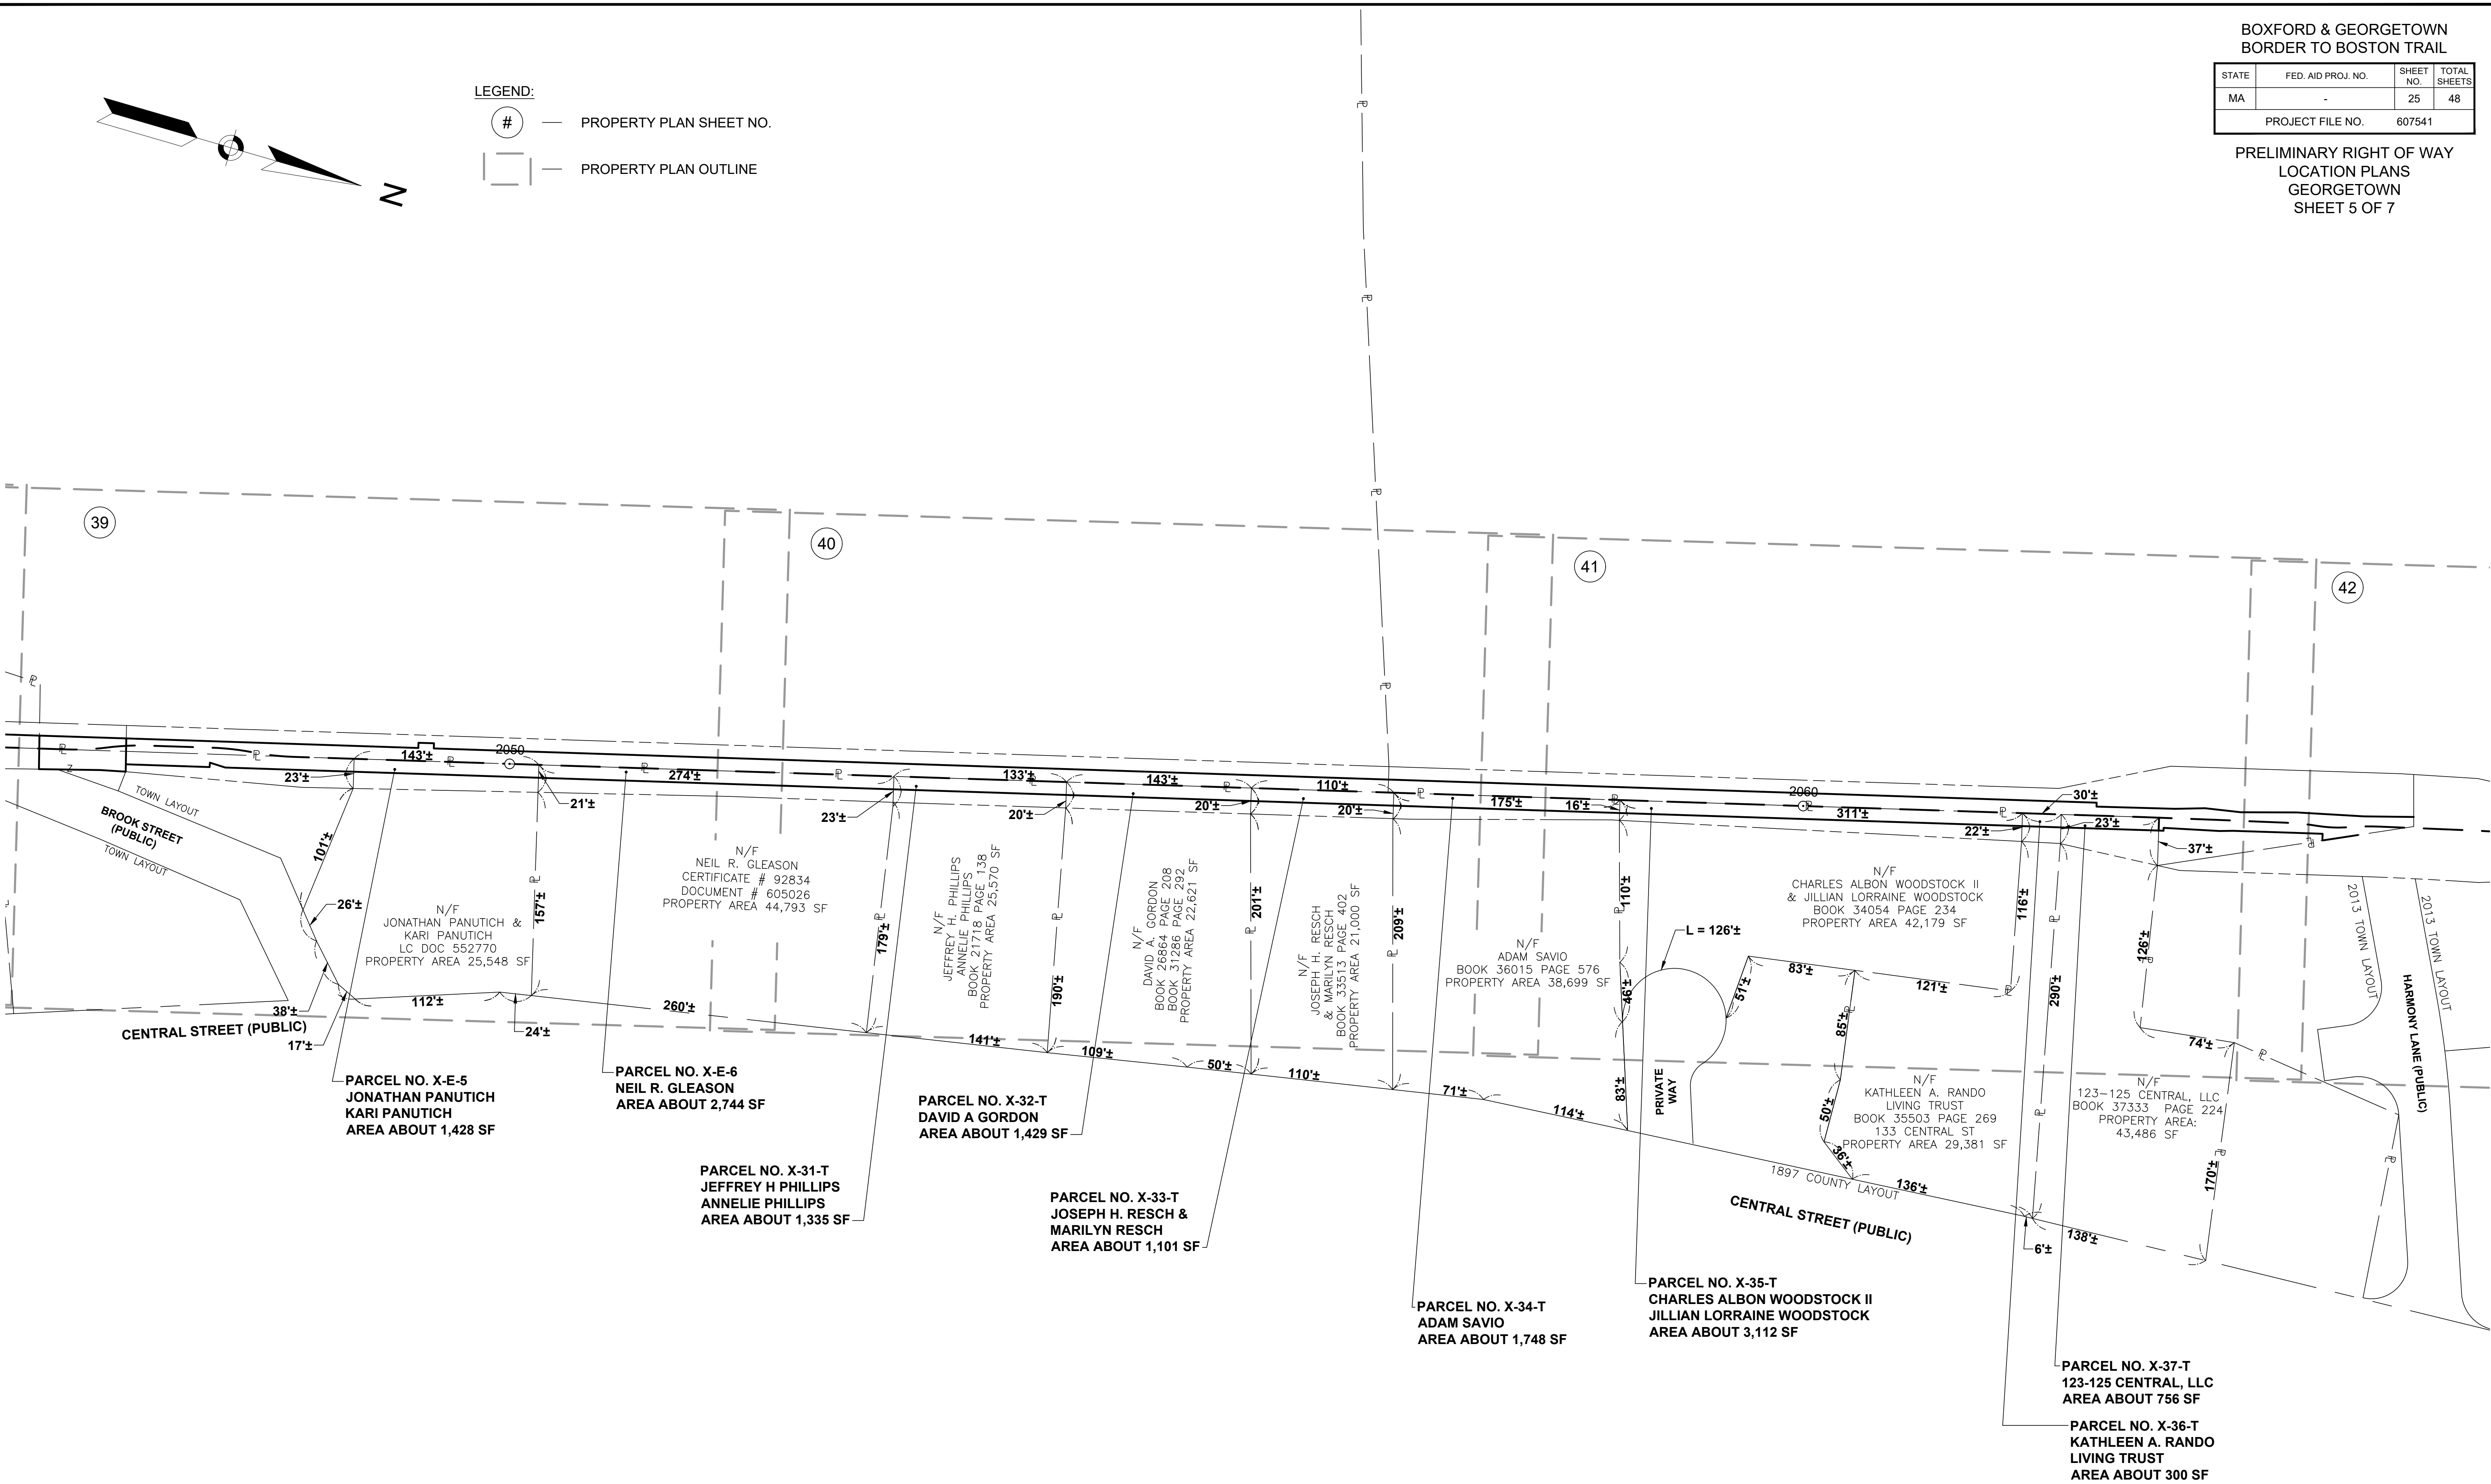




BOXFORD & GEORGETOWN
BORDER TO BOSTON TRAIL

STATE	FED. AID PROJ. NO.	SHEET NO.	TOTAL SHEETS
MA	-	26	48
PROJECT FILE NO.		607541	

PRELIMINARY RIGHT OF WAY
LOCATION PLANS
GEORGETOWN
SHEET 6 OF 7

LEGEND:

- # — PROPERTY PLAN SHEET NO.
□ — PROPERTY PLAN OUTLINE

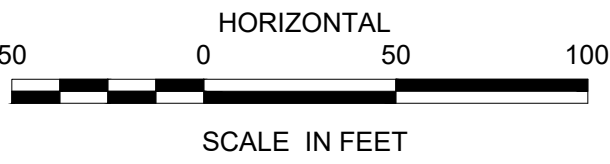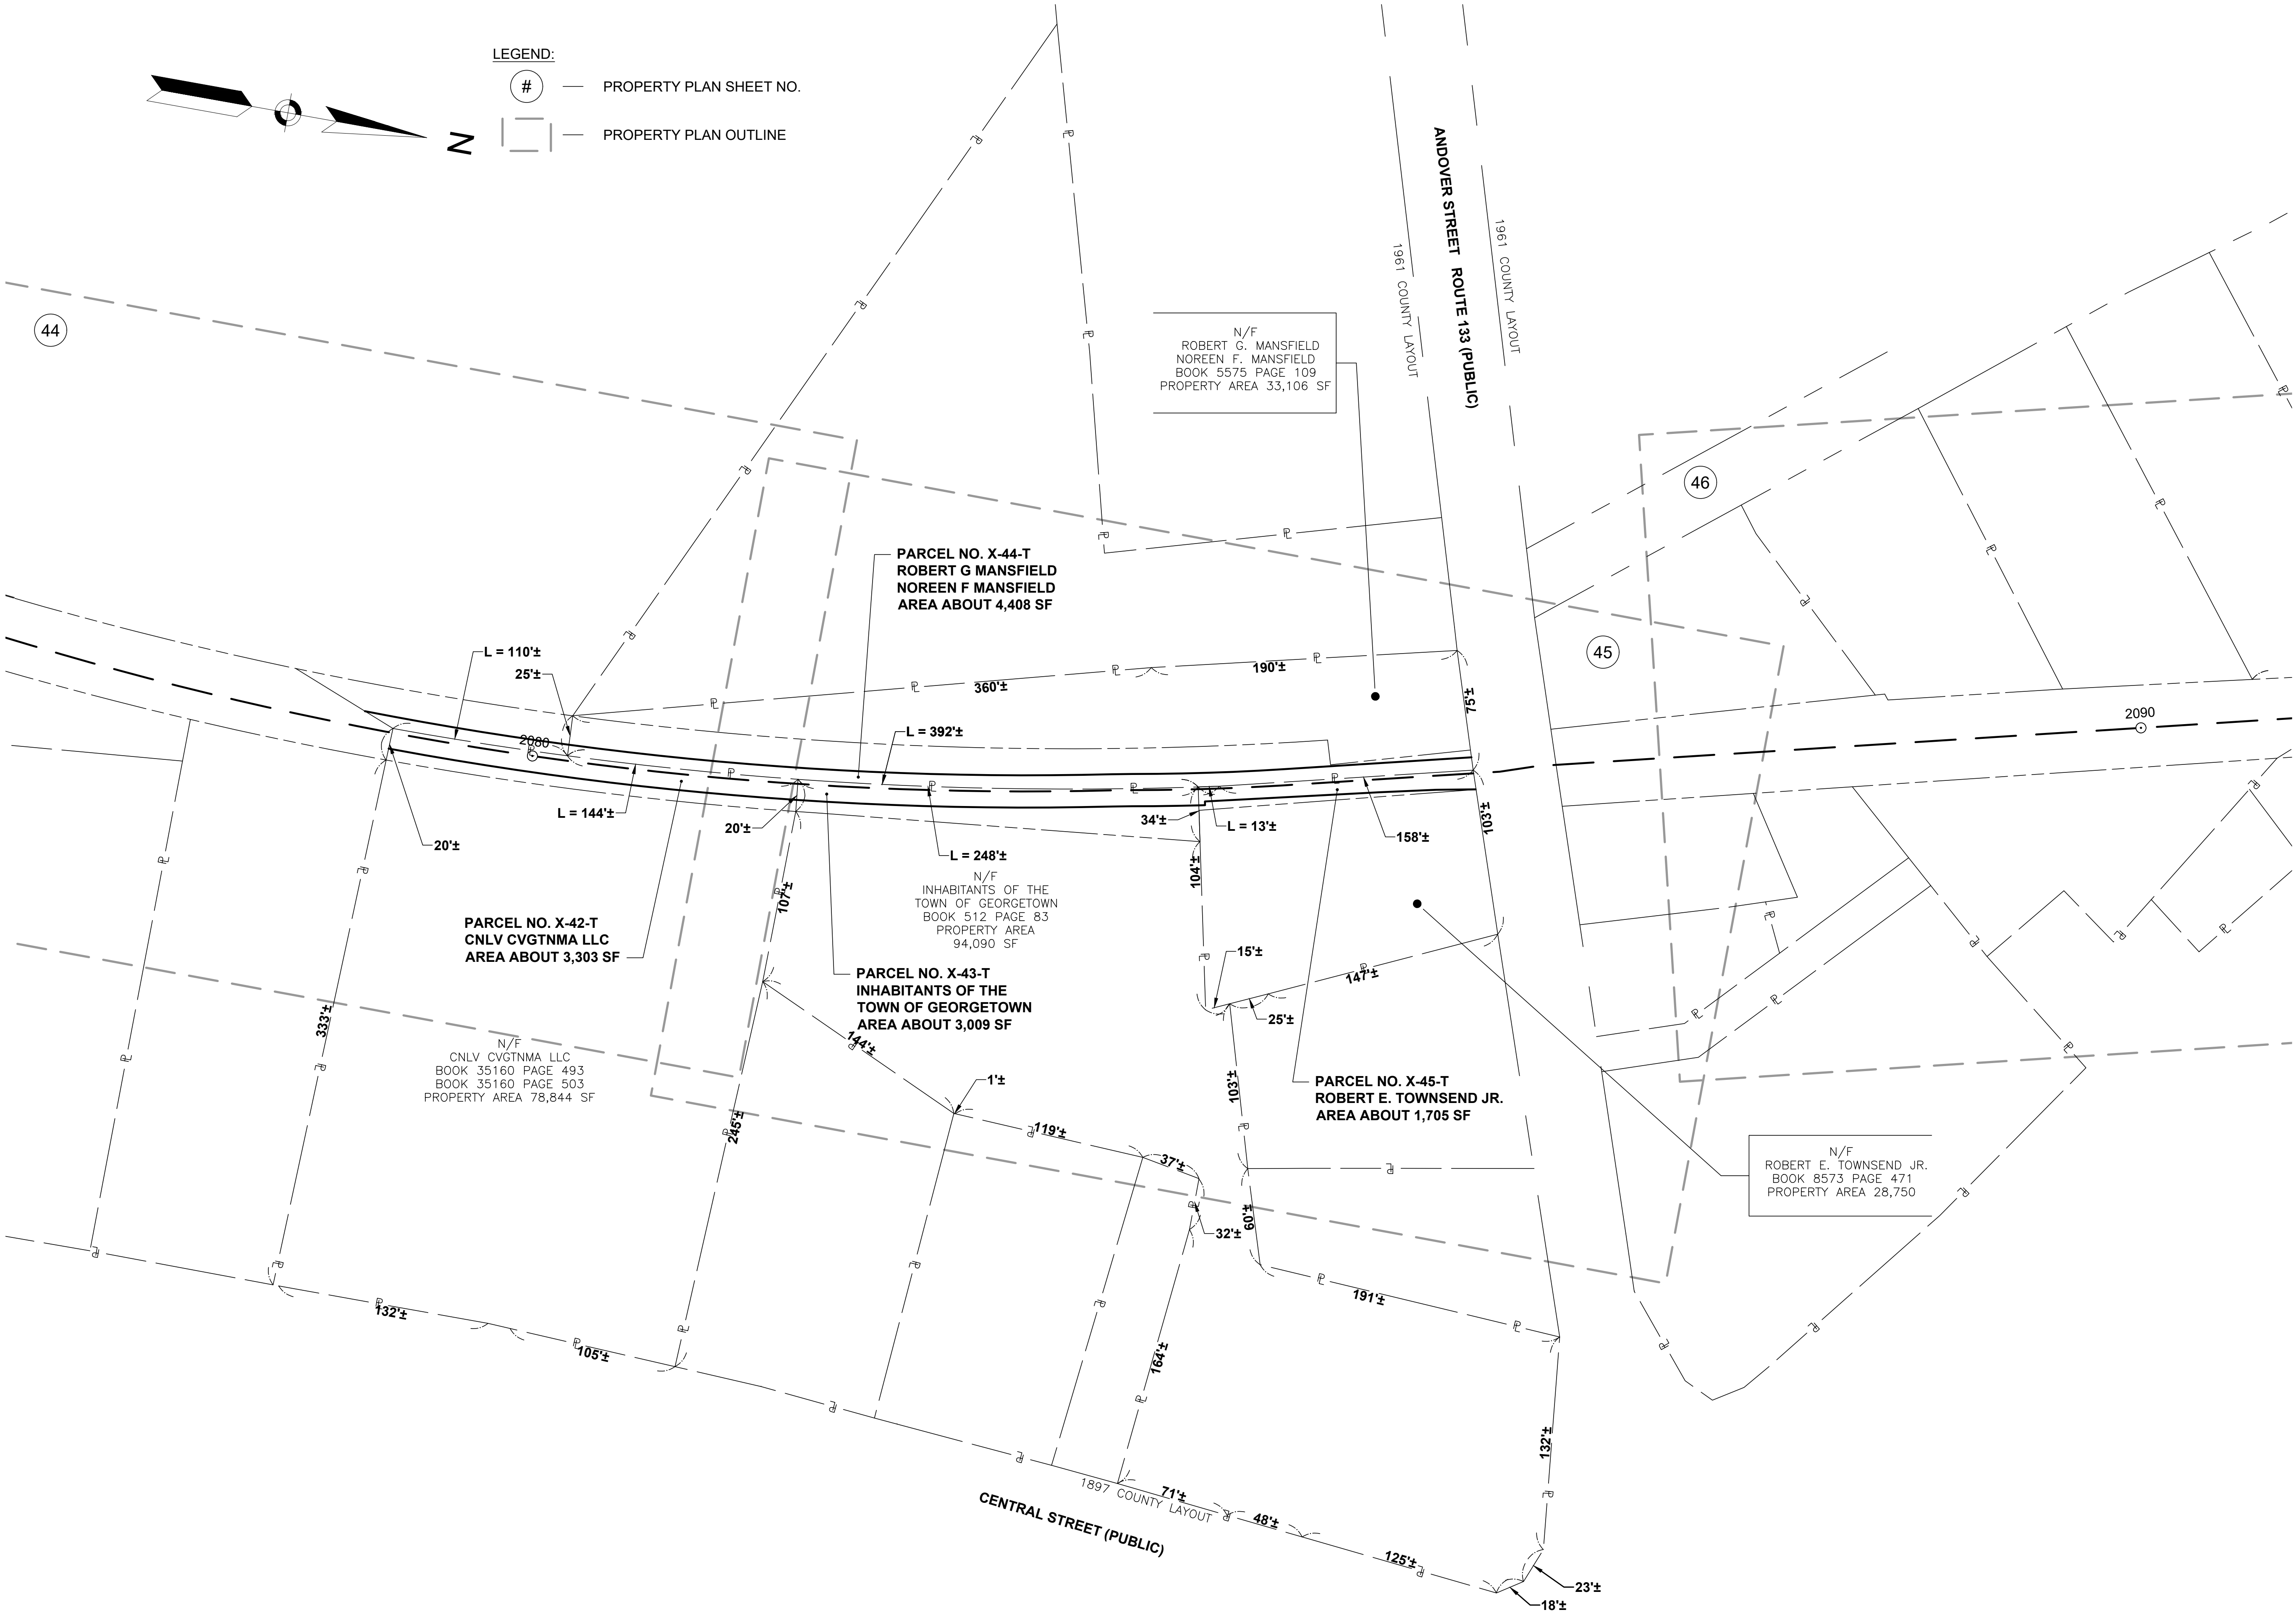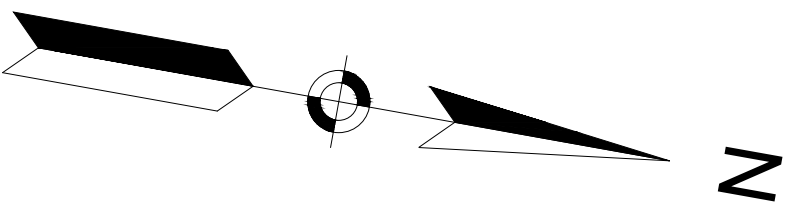




BOXFORD & GEORGETOWN
BORDER TO BOSTON TRAIL

STATE	FED. AID PROJ. NO.	SHEET NO.	TOTAL SHEETS
MA	-	27	48
PROJECT FILE NO.		607541	

PRELIMINARY RIGHT OF WAY
LOCATION PLANS
GEORGETOWN
SHEET 7 OF 7

LEGEND:

- # — PROPERTY PLAN SHEET NO.
— PROPERTY PLAN OUTLINE

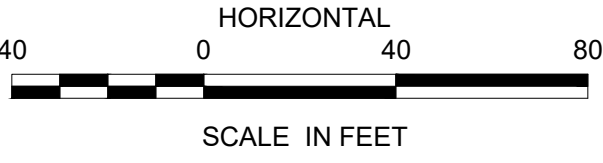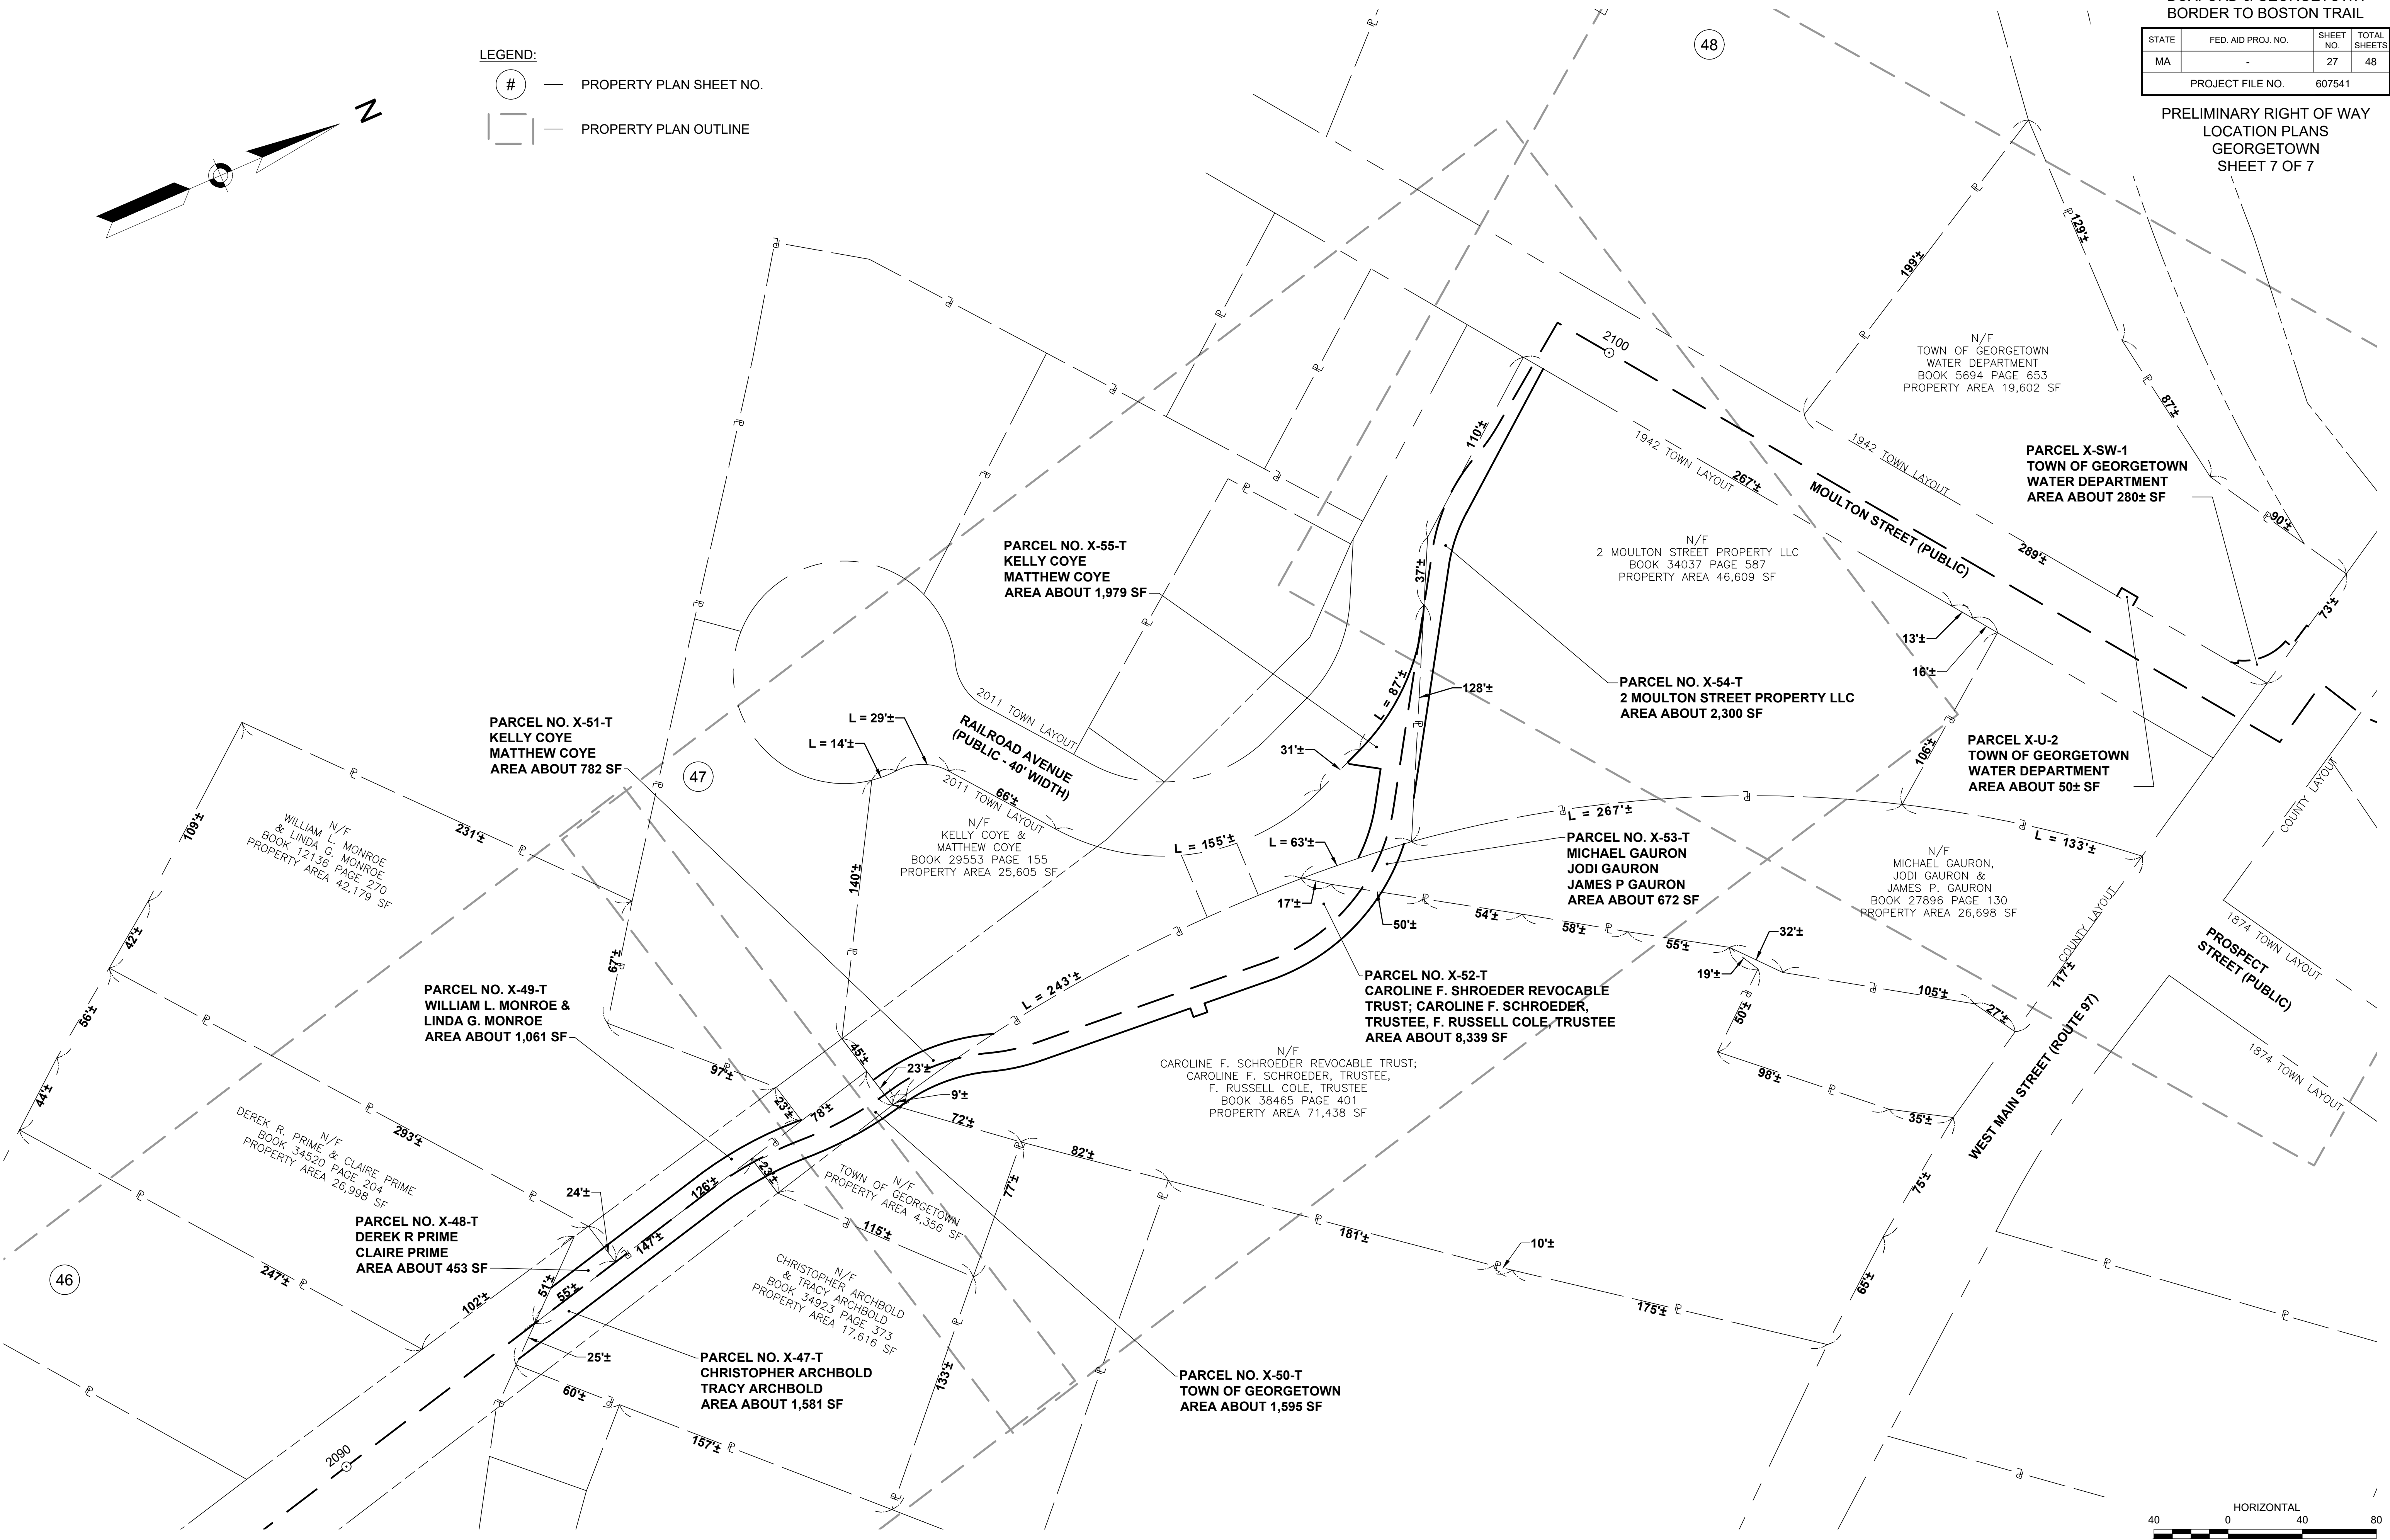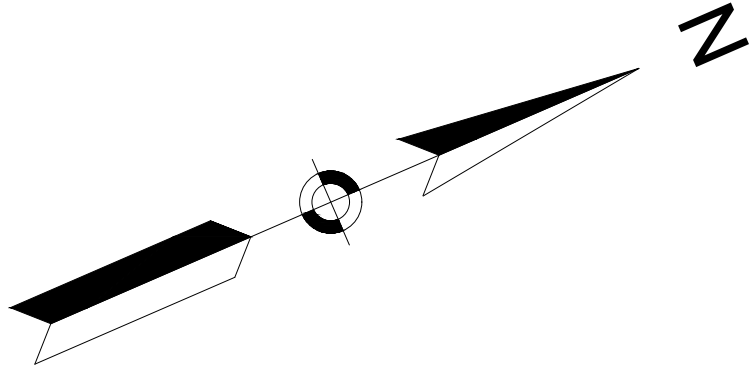

BOXFORD & GEORGETOWN
BORDER TO BOSTON TRAIL

STATE	FED. AID PROJ. NO.	SHEET NO.	TOTAL SHEETS
MA	-	28	48
PROJECT FILE NO.		607541	

PRELIMINARY RIGHT OF WAY
PROPERTY PLANS
BOXFORD
SHEET 1 OF 21

N/F
CAROL L. CONKLIN
BOOK 13684 PAGE 331
232 GEORGETOWN ROAD
(118 GREAT POND ROAD)
MAP-LOT#20-13-1.1

PROP 8' HMA TRAIL
CONST BL

APPROX SLOPE LIMITS (TYP)
PROP SEDIMENT
CONTROL BARRIER
(TYP)
PROP LOAM BORROW
& SEED (TYP)

RET EXIST UTILITY POLE

RAILROAD BASELINE

PROP LOAM BORROW
& SEED (TYP)
PROP WETLAND
REPLICATION AREA
APPROX SLOPE LIMITS (TYP)
PROP SEDIMENT
CONTROL BARRIER
(TYP)

N/F
MASS ELECTRIC CO
BOOK 3321 PAGE 520
24 POND ST
MAP-LOT#25-5-14

N/F
BOXFORD MEETING PLACE CONDOMINIUM TRUST
BOXFORD MEETING PLACE, LLC
M. DONNA MANDRIOTA, TRUSTEE
CERT# C228
L.C. DOC 494494
L.C. DOC 494495
256 GEORGETOWN RD
MAP-LOT#16-1-4

PROP WOODRAIL FENCE/GUARDRAIL
(STA 1264+31± TO STA 1264+97±)

PROP HMA PARKING AREA

LOCATION OF FORMER RAILROAD SIDELINE

PROP MODULAR BLOCK
RET WALL

PROP TYPICAL INTERSECTION
TREATMENT (SEE SHEET 71)

PROP 5' HMA WALK

PROP TRAIL ENTRANCE KIOSK

EXIST RR BL
RET EXIST UTILITY POLE (TYP)

WF#CCC1 START

WF#CCC4 STOP


WF#CC1 START

WF#CC3

WF#CC5

WF#CC6

PROJECT BEGIN
STA 1264+00
N3078750.0586
E793452.8971

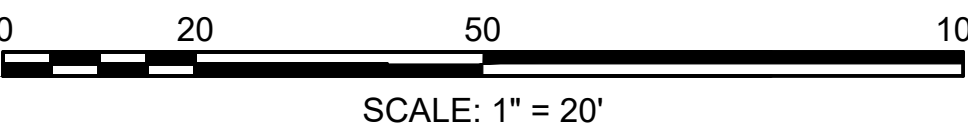

CONTINUED ON
SHEET NO. 29

BOXFORD & GEORGETOWN
BORDER TO BOSTON TRAIL

STATE	FED. AID PROJ. NO.	SHEET NO.	TOTAL SHEETS
MA	-	30	48
PROJECT FILE NO.		607541	

PRELIMINARY RIGHT OF WAY
PROPERTY PLANS
BOXFORD
SHEET 3 OF 21

/F
ZYBERT
ZYBERT
3 PAGE 65749
T. 63409
309366
POND ROAD
#16-1-1.2

TOWN OF BOXFORD
20' WIDE DRAINAGE EASEMENT
L.C. CERT 63409
L.D. L.C. DOC. 301346

N/F
RICHARD SCOT WARREN & MARGARET F. WARREN
L.C. BOOK 15852 PAGE 42
L.C. CERT.70965
DOC. 360409

92 GREAT POND DR
MAP-LOT# 16-1-1.3

N/F
TOWN OF BOXFORD
GREAT POND DR
MAP-LOT# 16-1-1.4

N/F
TOWN OF BOXFORD
BOOK 4871 PAGE 209
GREAT POND DR
MAP-LOT# 16-1-2

N/F
GEORGETOWN ROAD REALTY TRUST
PAUL J. CUCINATTI, TRUSTEE
L.C. BOOK 295 PAGE 63411
L.C. DOC 373613
LOT 14 GEORGETOWN RD
MAP-LOT#6-1-4.2

N/F
ENGLAND POWER COMPANY EASEMENT
L.C. CERT 71422
L.C. DOC.327607

N/F
BOXFORD MEETING PLACE CONDOMINIUM TRUST
BOXFORD MEETING PLACE, LLC
M. DONNA MANDRIOTA, TRUSTEE
CERT# C228
L.C. DOC 494494
L.C. DOC 494495
256 GEORGETOWN RD
MAP-LOT#16-1-4

PARCEL NO. Y-E-2
BOXFORD MEETING PLACE
CONDOMINIUM
AREA ABOUT 36,537 SF

PARCEL NO. Y-TE-10
BOXFORD MEETING PLACE
CONDOMINIUM
AREA ABOUT 3,950 SF

N/F
TOWN OF BOXFORD
BOOK 4871 PAGE 209
GREAT POND DR
MAP-LOT# 16-1-2

PROP 8' HMA TRAIL
CONST BL
APPROX SLOPE LIMITS (TYP)
PROP SEDIMENT
CONTROL BARRIER (TYP)
PROP LOAM BORROW
& SEED (TYP)

RET EXIST UTILITY POLE

RAILROAD BASELINE

EXIST RR BL
PROP LOAM BORROW
& SEED (TYP)

APPROX SLOPE LIMITS (TYP)
PROP SEDIMENT CONTROL
BARRIER (TYP)
PARCEL NO. Y-E-2
BOXFORD MEETING PLACE
CONDOMINIUM
AREA ABOUT 36,537 SF
PARCEL NO. Y-TE-10
BOXFORD MEETING PLACE
CONDOMINIUM
AREA ABOUT 3,950 SF

RET EXIST UTILITY POLE

WF#DD-1 START
WF#DD-1 STOP
WF#DD-4
WF#DD-7
WF#DD-10
WF#DD-9 START
WF#BVW DD-6
WF#BVW DD-8
WF#OHV CC-3
WF#OHV CC-2
WF#BVW-CC1 START
WF#OHV-CC1

WF#OHV-C

WF#OHV-C10

WF#OHV-C9

BF#OHV-C6

BF#OHV-C5

WF#C-20 VGBF

WF#C-19

WF#C-18

UP#50

WF#C-17

WF#C-16

UP#51

WF#C-15

WF#C-14

WF#CC-23

WF#CC-24

WF#CC-25

WF#CC-26

WF#CC-27

WF#CC-28 START

WF#CC-29

WF#CC-30

0 20 50 100
SCALE: 1" = 20'


CONTINUED ON
SHEET NO. 29

CONTINUED ON
SHEET NO. 31

BOXFORD & GEORGETOWN
BORDER TO BOSTON TRAIL

STATE	FED. AID PROJ. NO.	SHEET NO.	TOTAL SHEETS
MA	-	31	48
PROJECT FILE NO.		607541	


PRELIMINARY RIGHT OF WAY
PROPERTY PLANS
GEORGETOWN
SHEET 4 OF 21

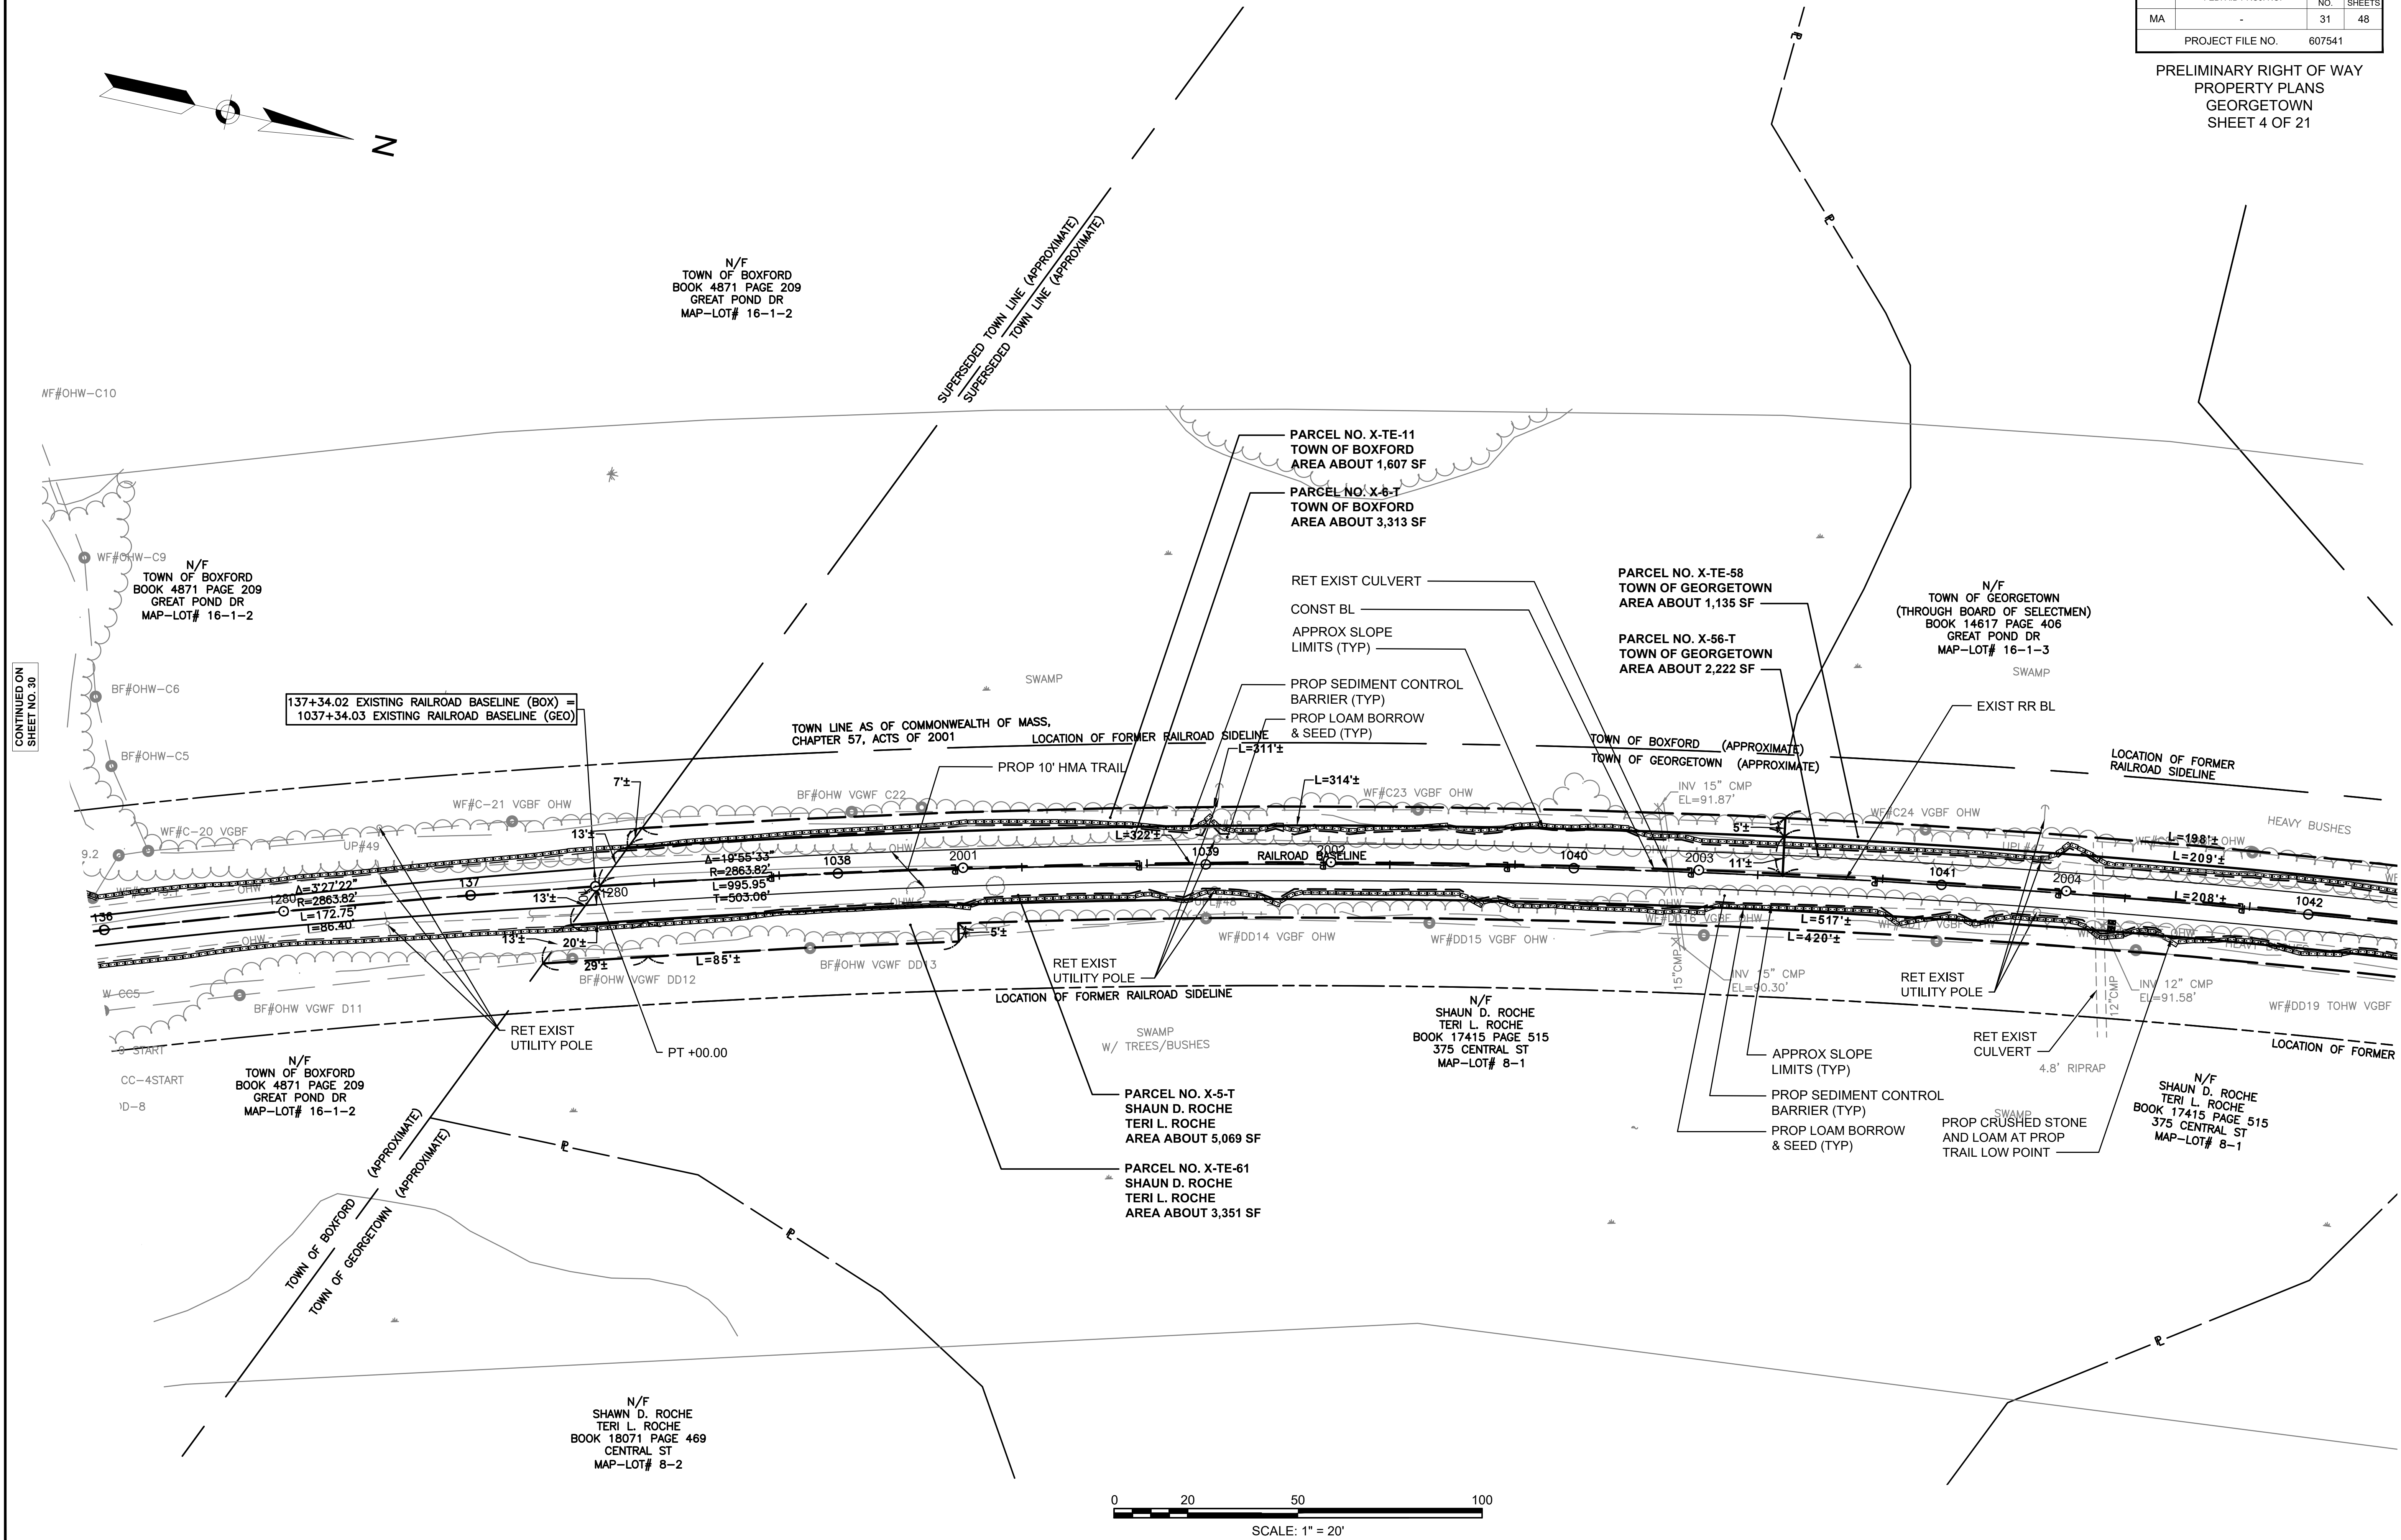

BOXFORD & GEORGETOWN
BORDER TO BOSTON TRAIL

STATE	FED. AID PROJ. NO.	SHEET NO.	TOTAL SHEETS
MA	-	33	48
PROJECT FILE NO.		607541	


PRELIMINARY RIGHT OF WAY
PROPERTY PLANS
GEORGETOWN
SHEET 6 OF 21

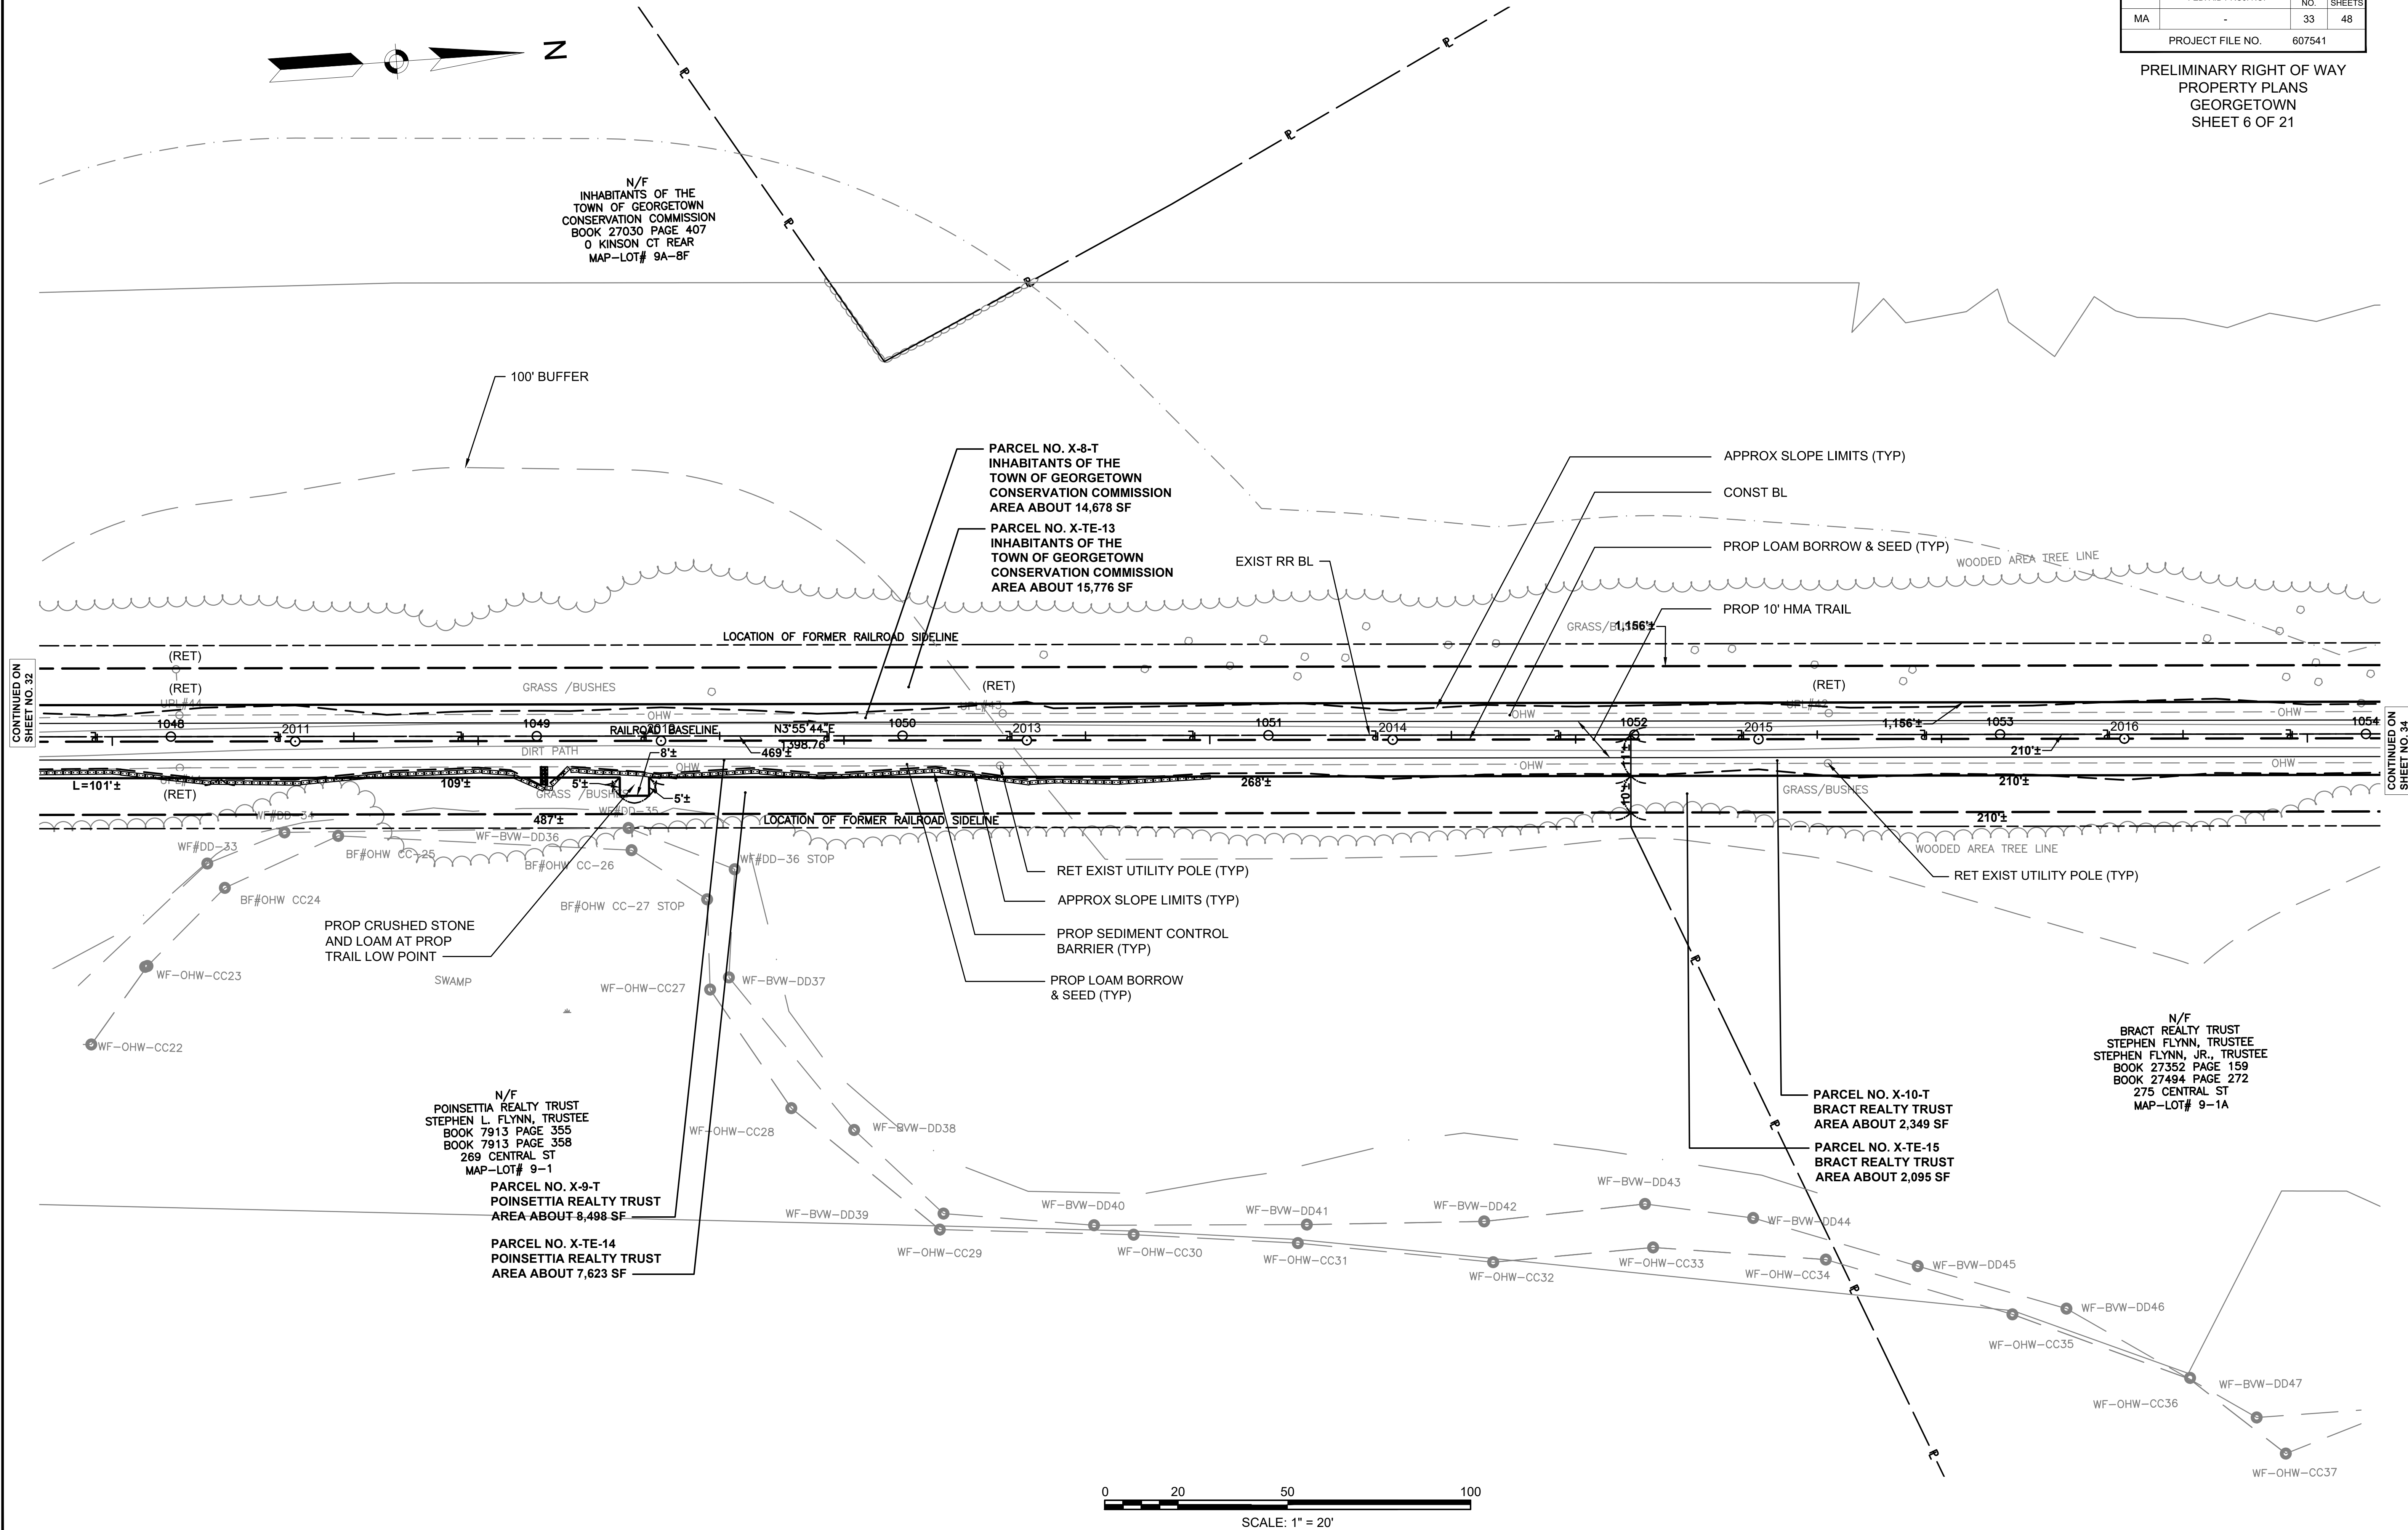

BOXFORD & GEORGETOWN
BORDER TO BOSTON TRAIL

STATE	FED. AID PROJ. NO.	SHEET NO.	TOTAL SHEETS
MA	-	35	48
PROJECT FILE NO.		607541	


PRELIMINARY RIGHT OF WAY
PROPERTY PLANS
GEORGETOWN
SHEET 8 OF 21

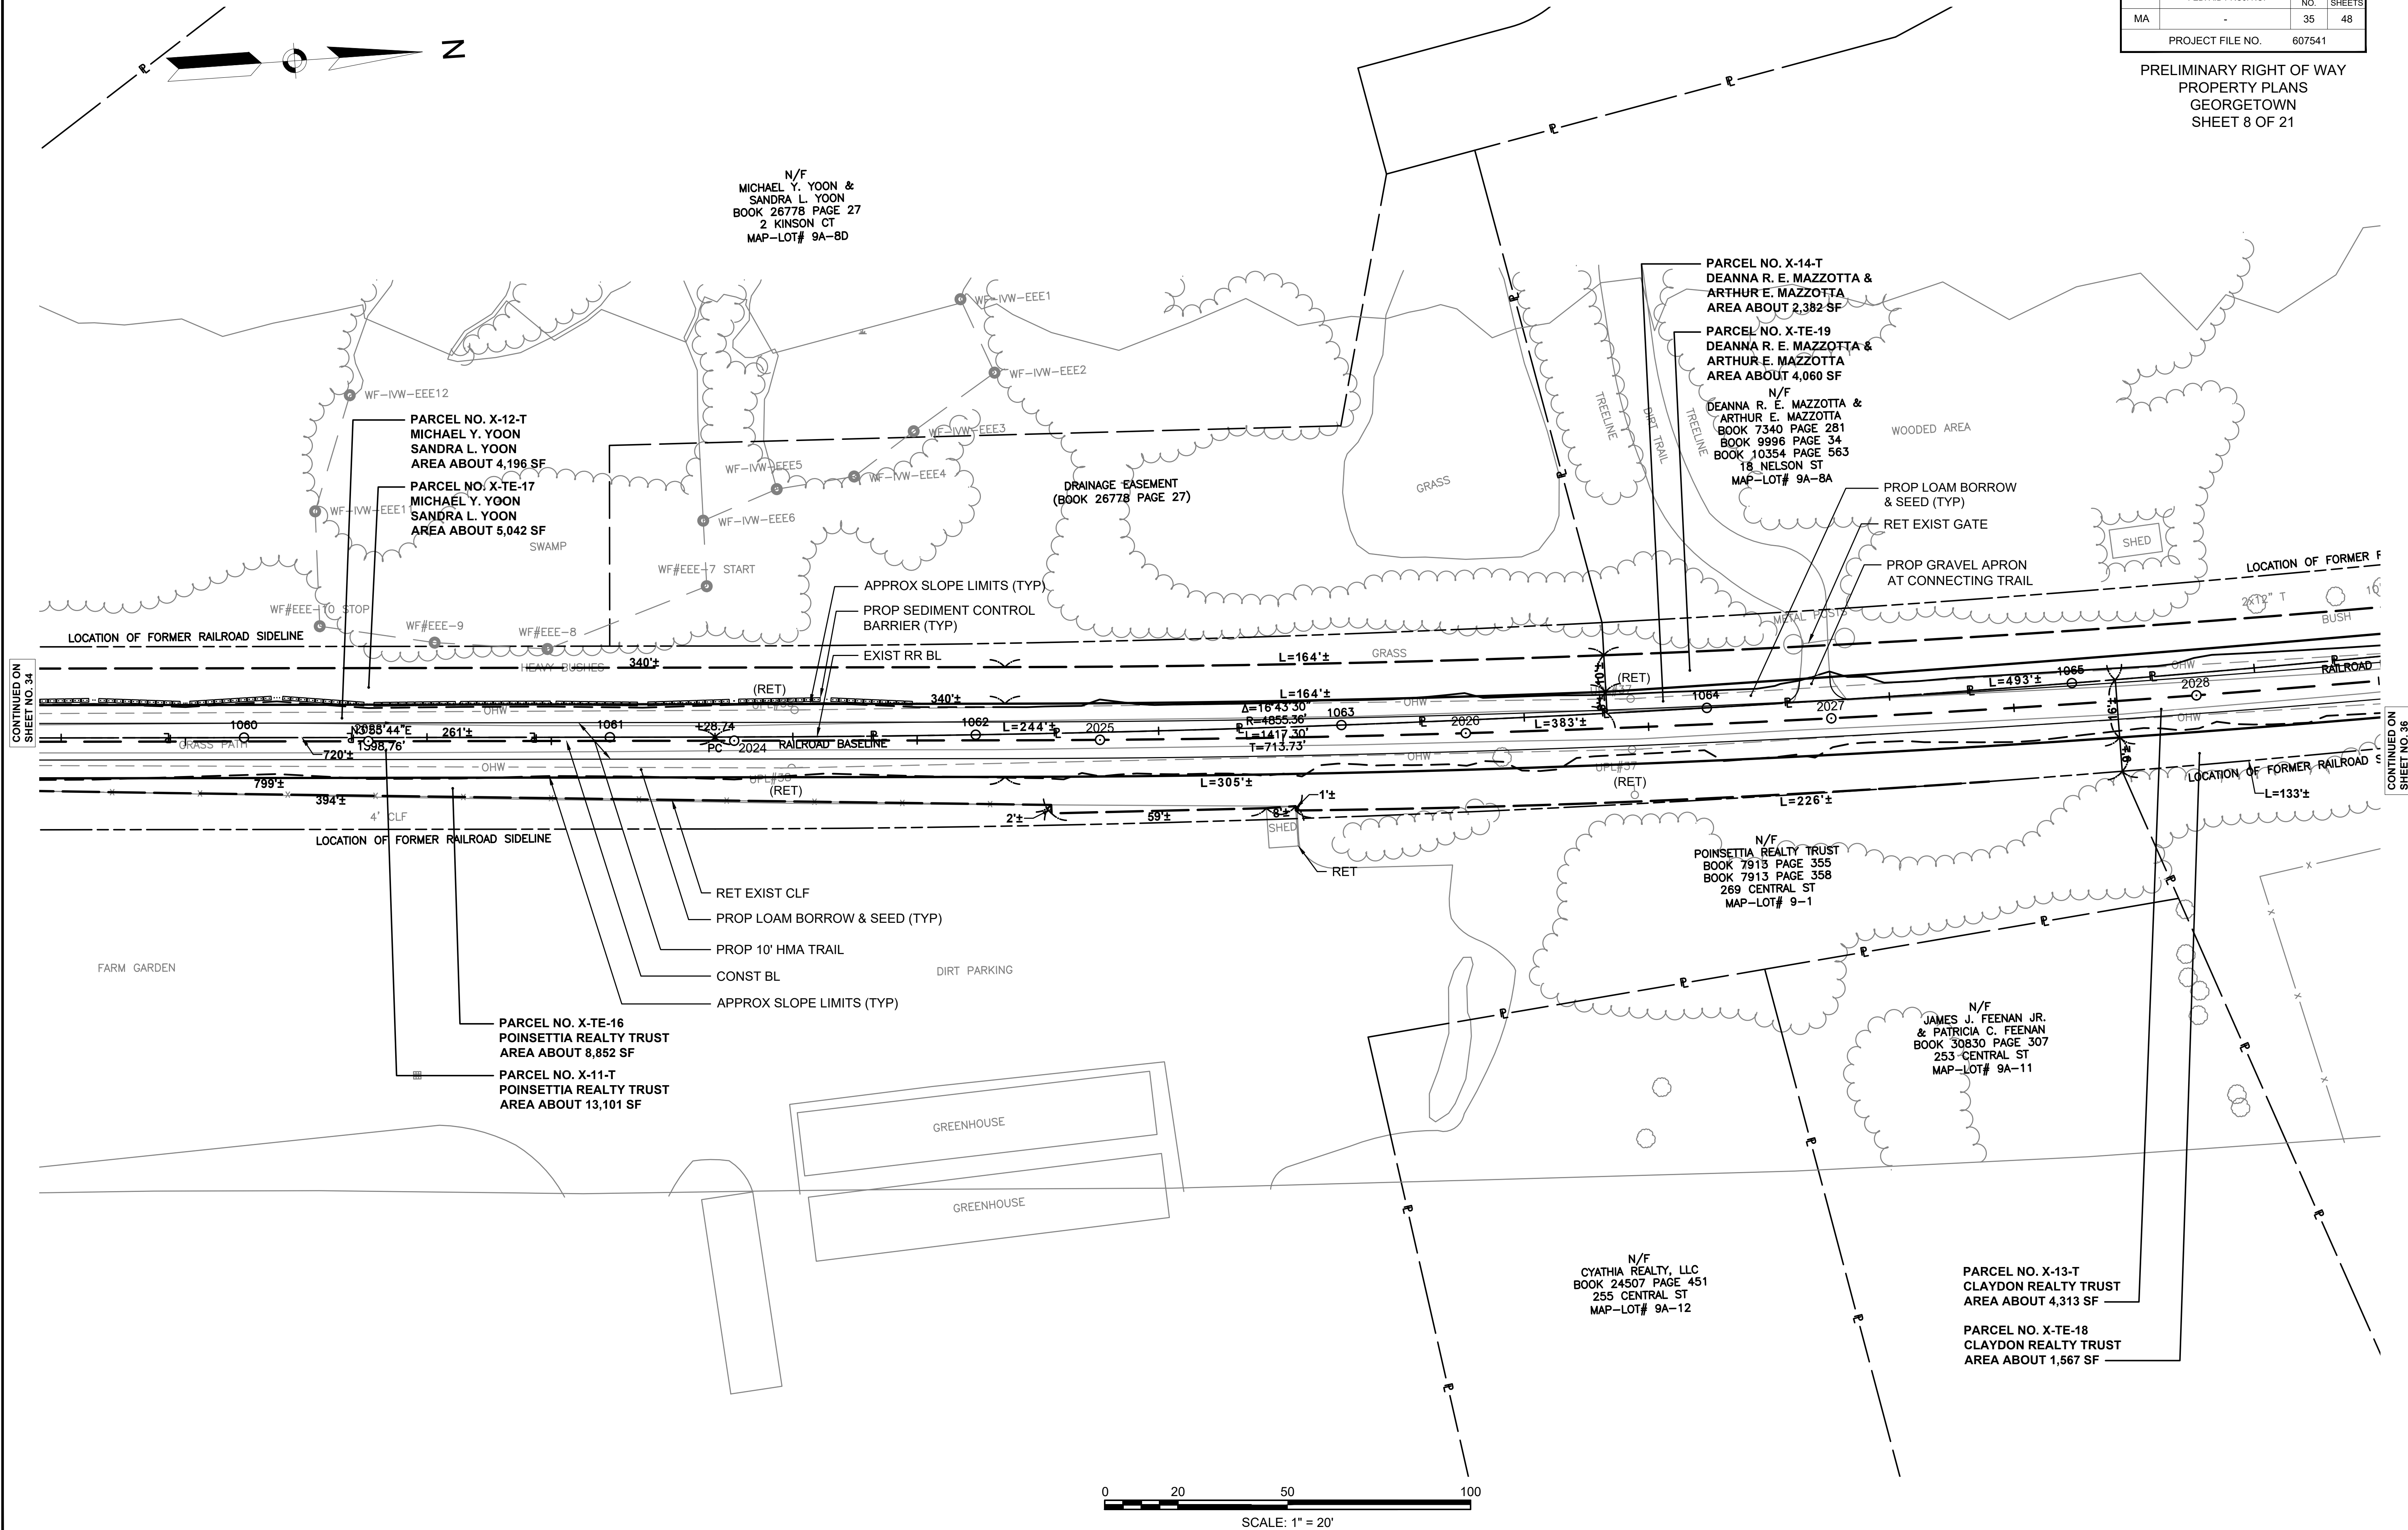

BOXFORD & GEORGETOWN
BORDER TO BOSTON TRAIL

STATE	FED. AID PROJ. NO.	SHEET NO.	TOTAL SHEETS
MA	-	36	48
PROJECT FILE NO.		607541	

PRELIMINARY RIGHT OF WAY
PROPERTY PLANS
GEORGETOWN
SHEET 9 OF 21

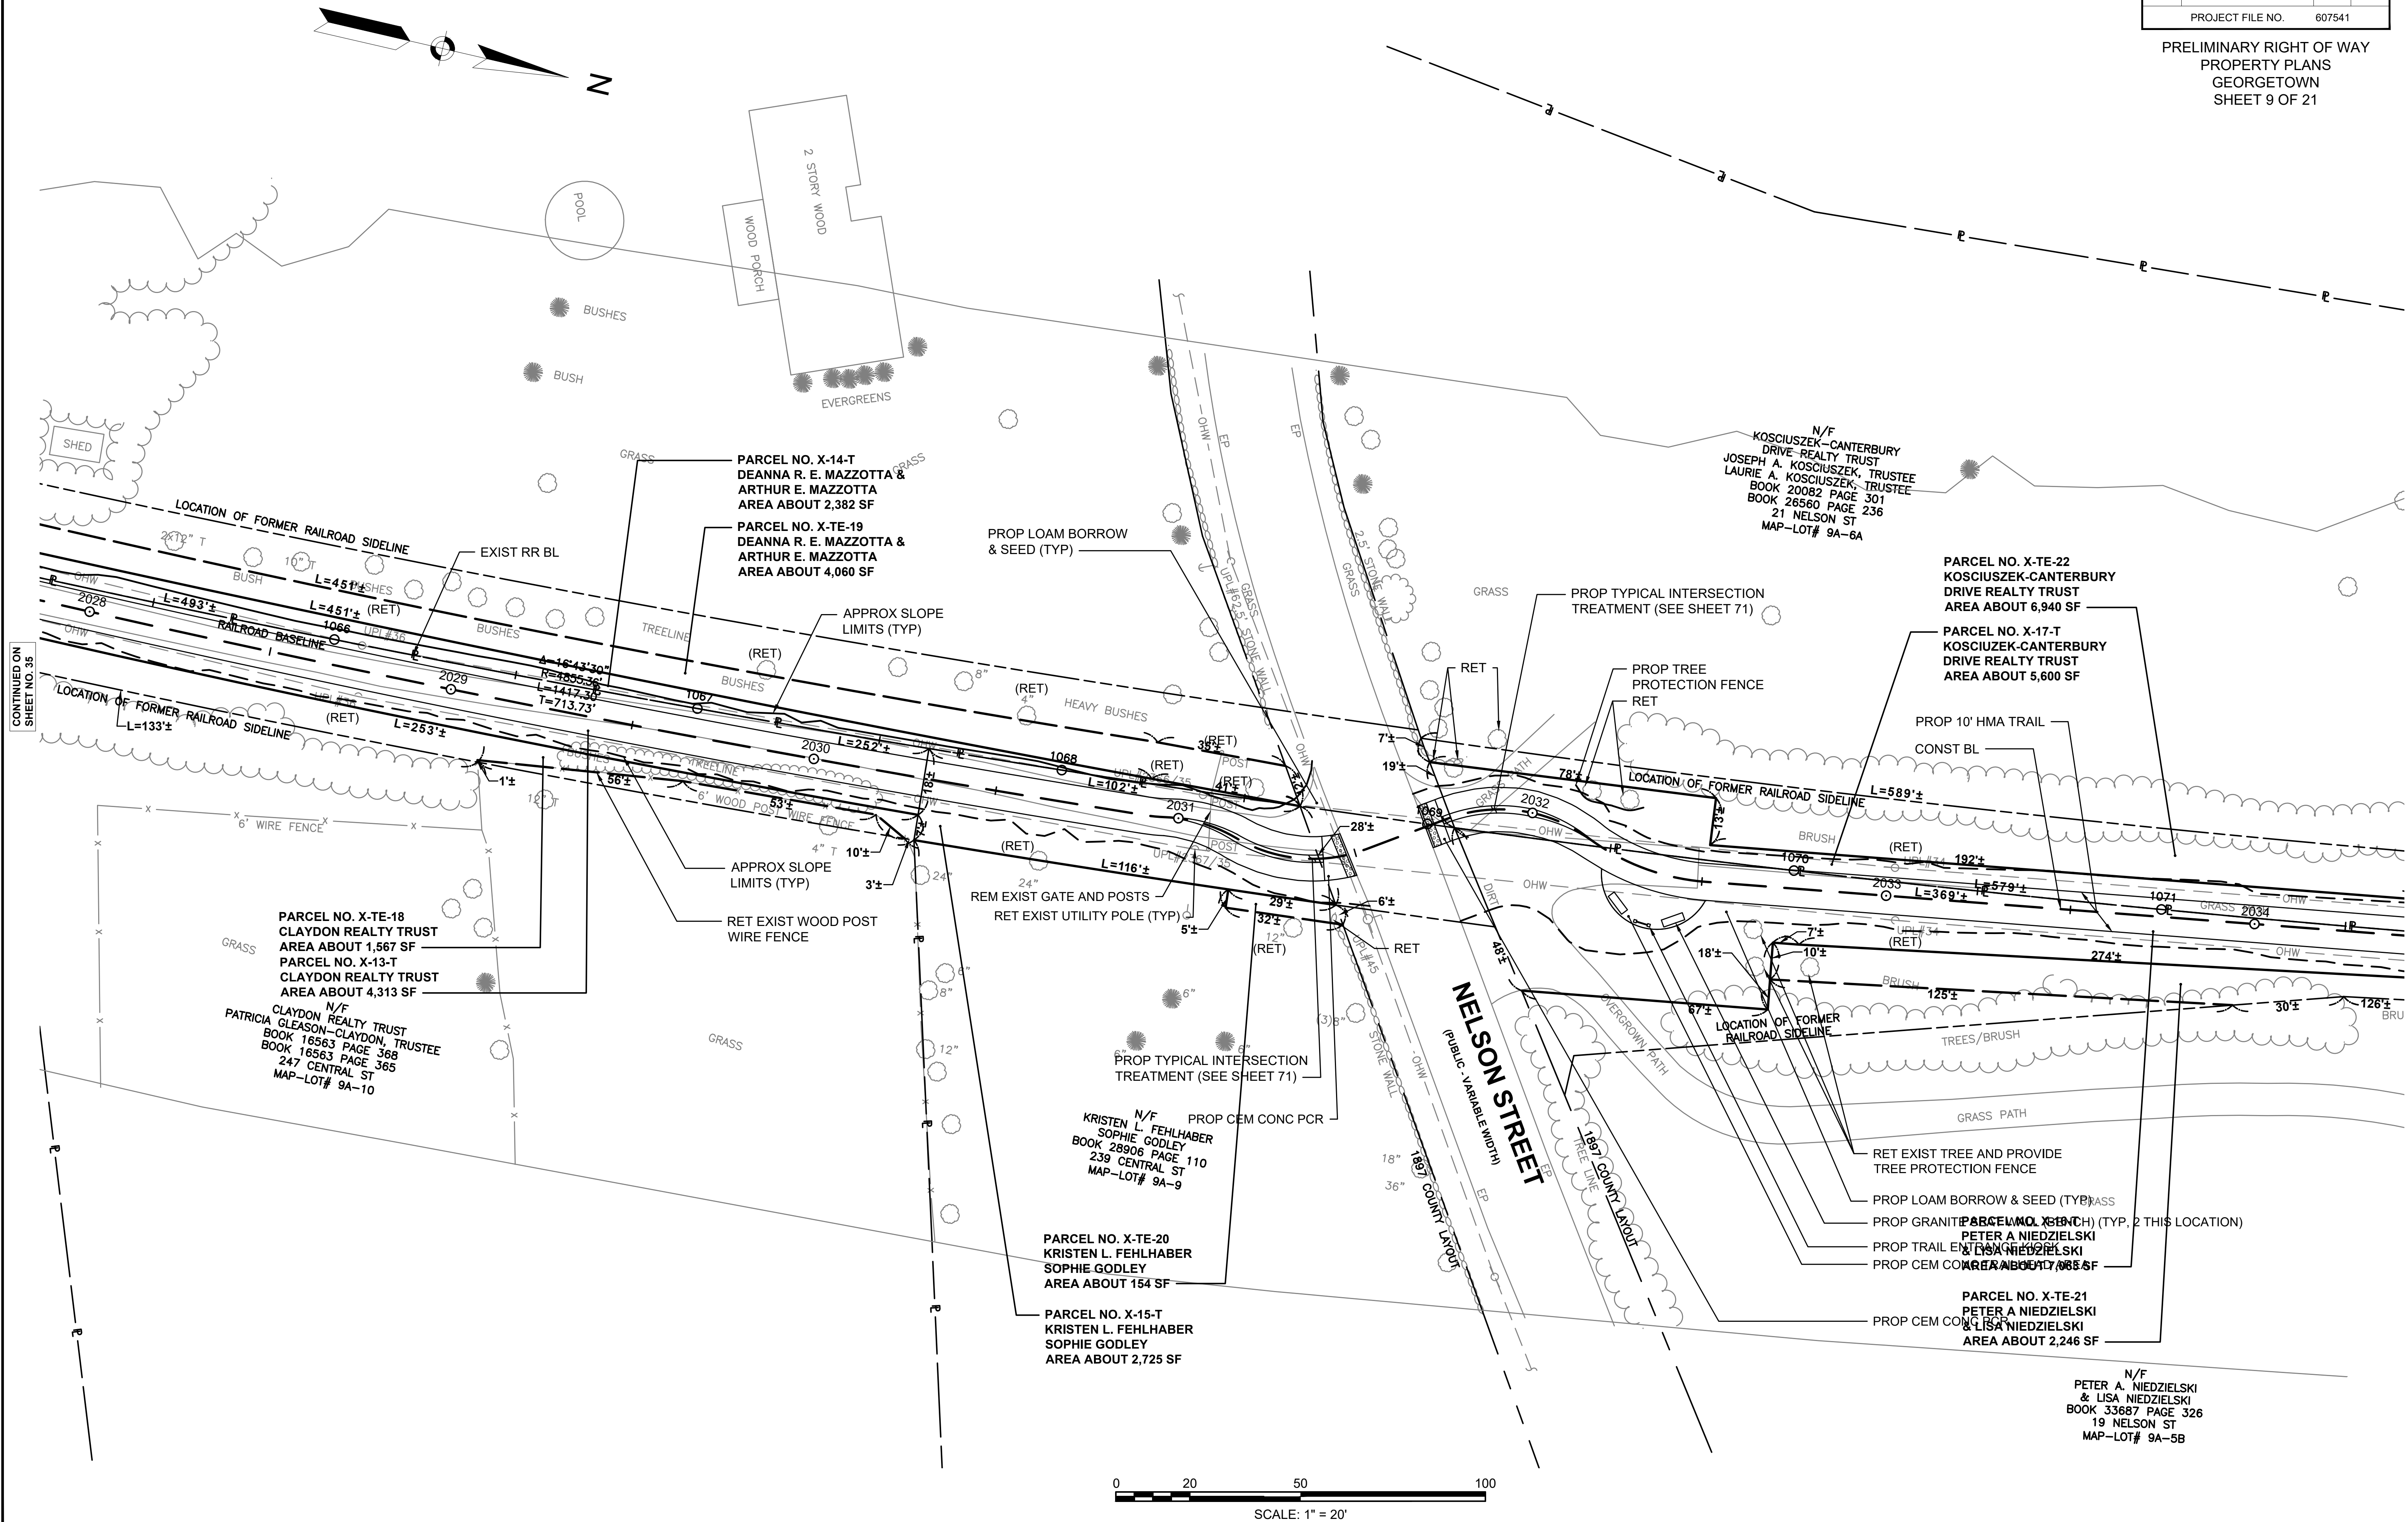

STATE	FED. AID PROJ. NO.	SHEET NO.	TOTAL SHEETS
MA	-	37	48
PROJECT FILE NO.		607541	



607541 RW/PROP PJ ANS\ DWG [SHEET 10] 2021-Dec-23



BOXFORD & GEORGETOWN
BORDER TO BOSTON TRAIL

STATE	FED. AID PROJ. NO.	SHEET NO.	TOTAL SHEETS
MA	-	38	48
PROJECT FILE NO.		607541	


PRELIMINARY RIGHT OF WAY
PROPERTY PLANS
GEORGETOWN
SHEET 11 OF 21

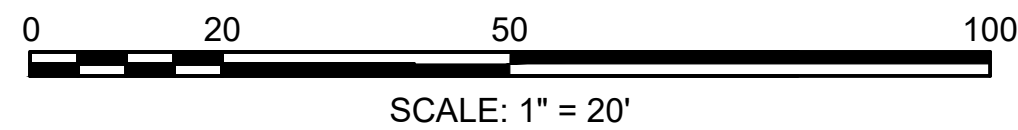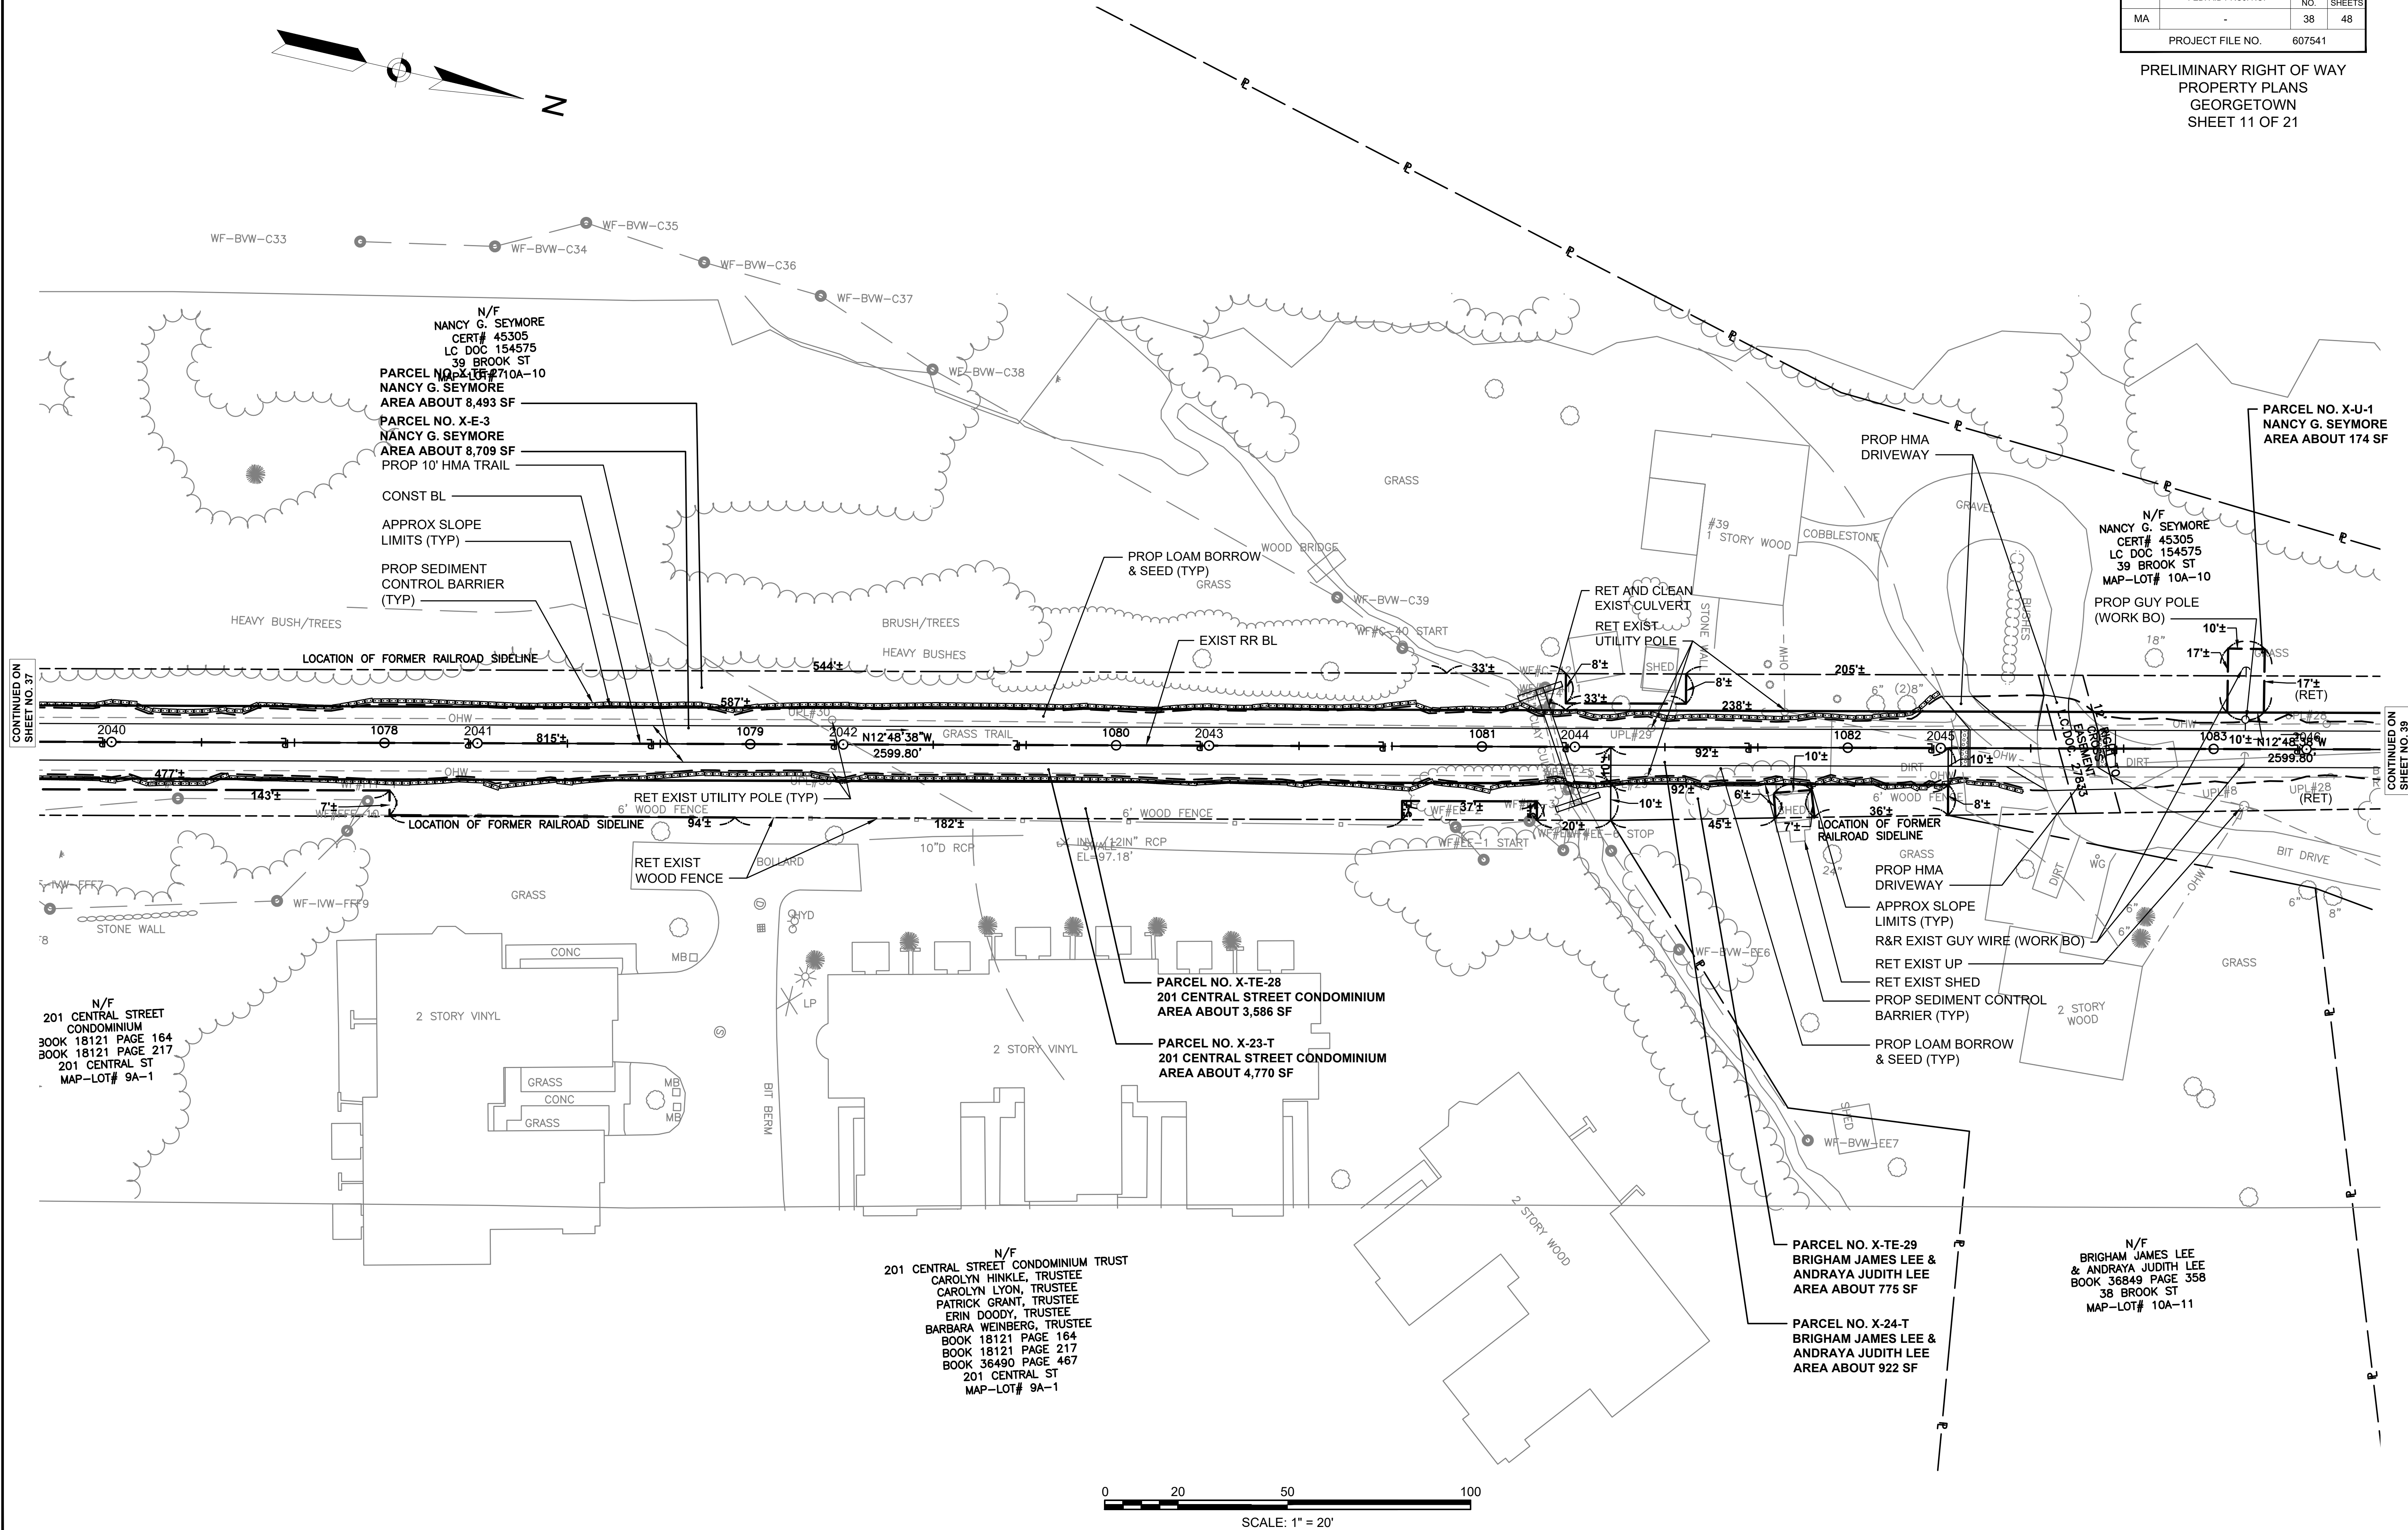

BOXFORD & GEORGETOWN
BORDER TO BOSTON TRAIL

STATE	FED. AID PROJ. NO.	SHEET NO.	TOTAL SHEETS
MA	-	39	48
PROJECT FILE NO.		607541	

PRELIMINARY RIGHT OF WAY
PROPERTY PLANS
GEORGETOWN
SHEET 12 OF 21

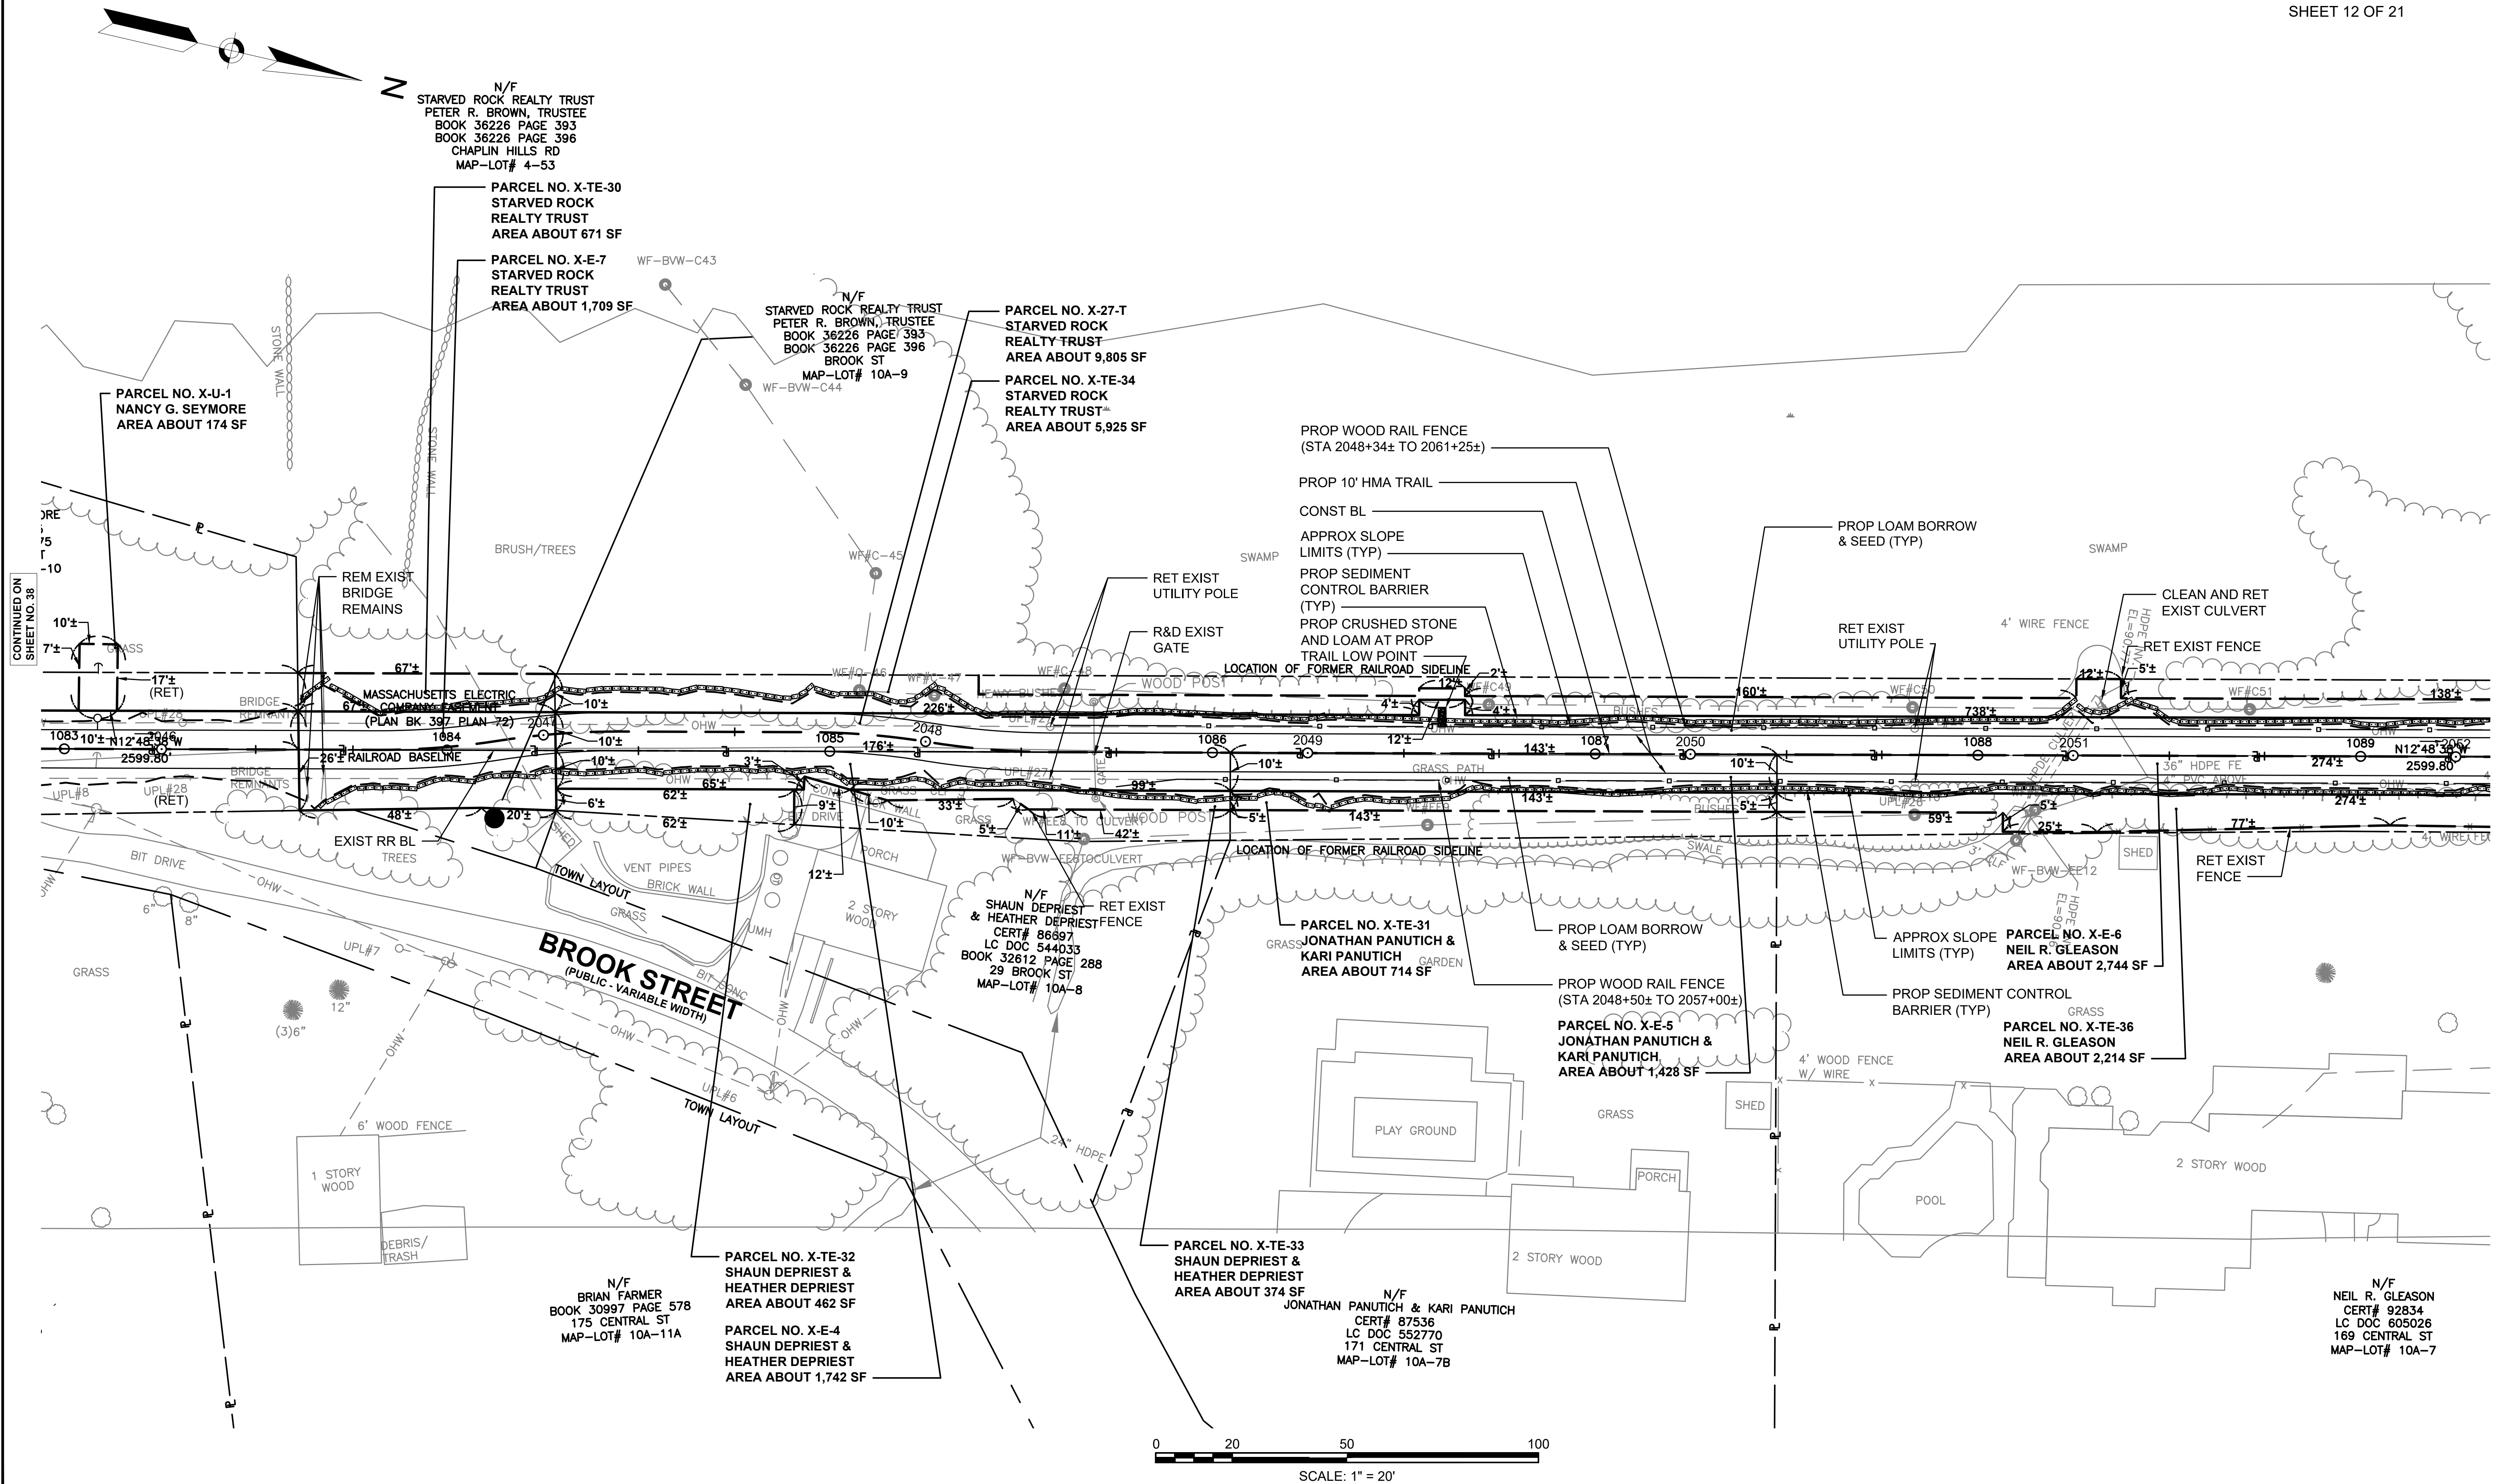


CONTINUED ON
SHEET NO. 38

CONTINUED ON
SHEET NO. 40

BOXFORD & GEORGETOWN
BORDER TO BOSTON TRAIL

STATE	FED. AID PROJ. NO.	SHEET NO.	TOTAL SHEETS
MA	-	40	48
PROJECT FILE NO.		607541	

PRELIMINARY RIGHT OF WAY
PROPERTY PLANS
GEORGETOWN
SHEET 13 OF 21

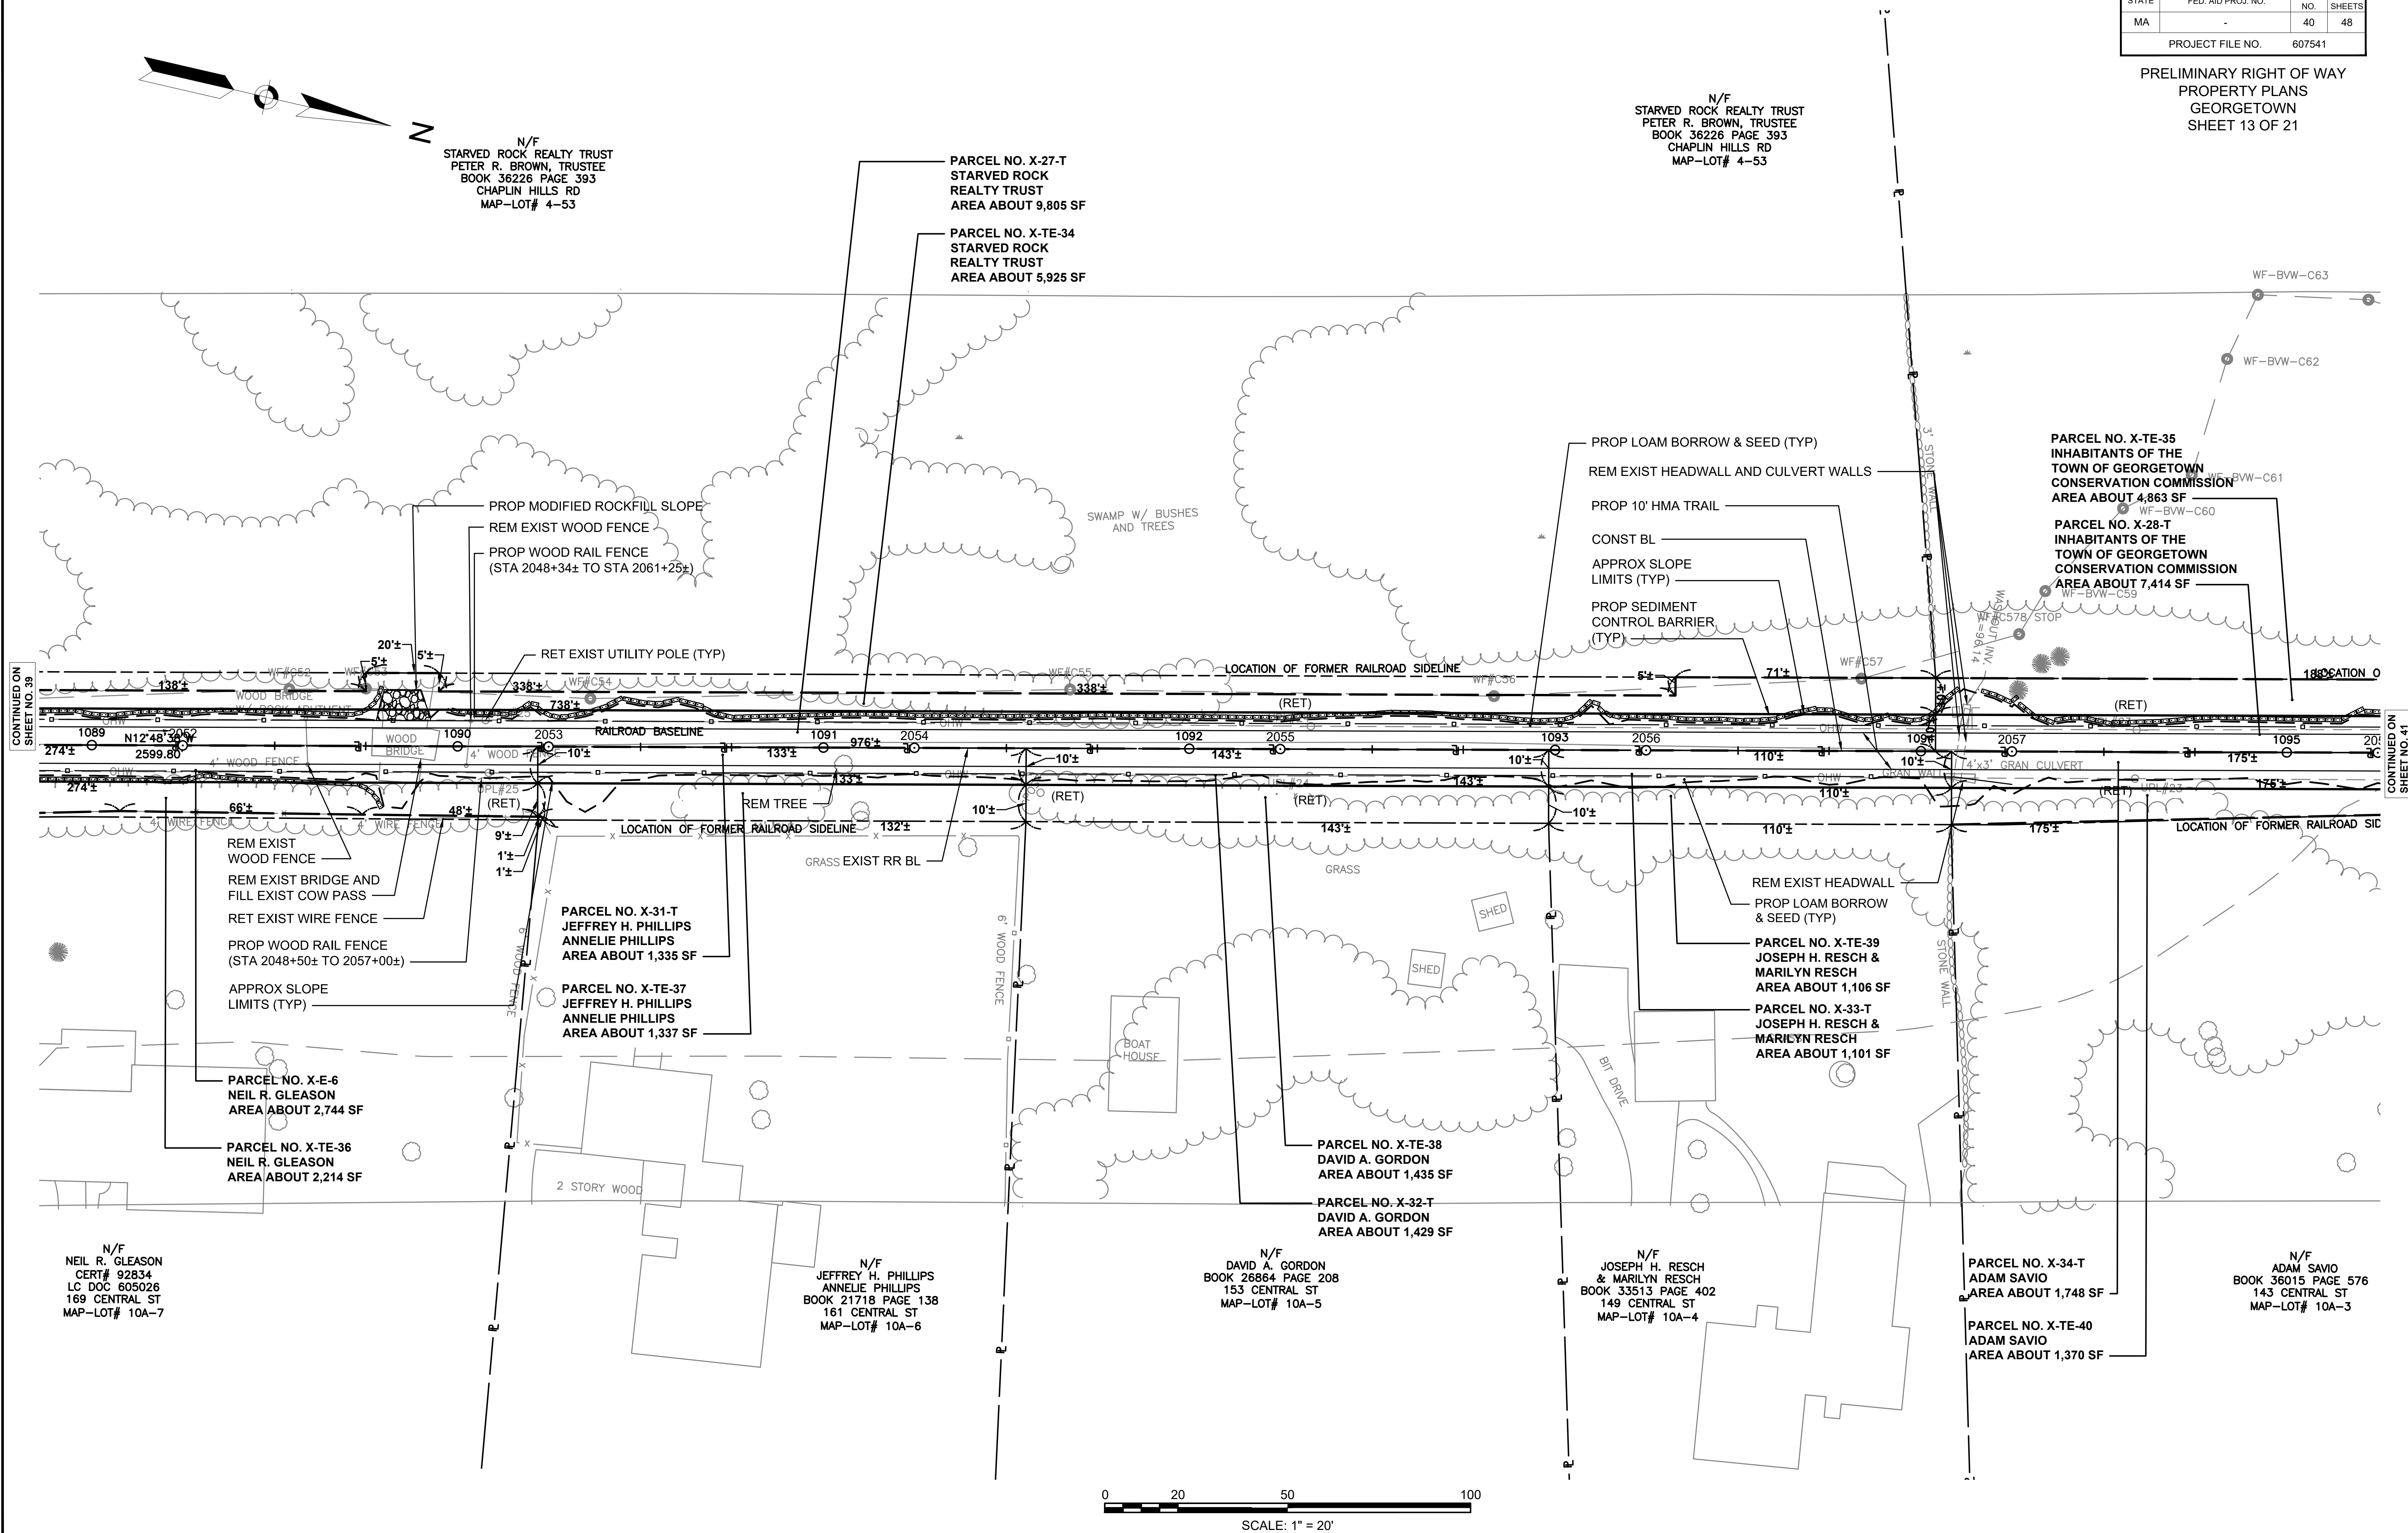

CONTINUED ON
SHEET NO. 39


CONTINUED ON
SHEET NO. 41

BOXFORD & GEORGETOWN
BORDER TO BOSTON TRAIL

STATE	FED. AID PROJ. NO.	SHEET NO.	TOTAL SHEETS
MA	-	41	48
PROJECT FILE NO.		607541	

PRELIMINARY RIGHT OF WAY
PROPERTY PLANS
GEORGETOWN
SHEET 14 OF 21


N/F
INHABITANTS OF THE
TOWN OF GEORGETOWN
CONSERVATION COMMISSION
BOOK 25167 PAGE 261
8 LONDONDERRY LN
MAP-LOT# 5A-64

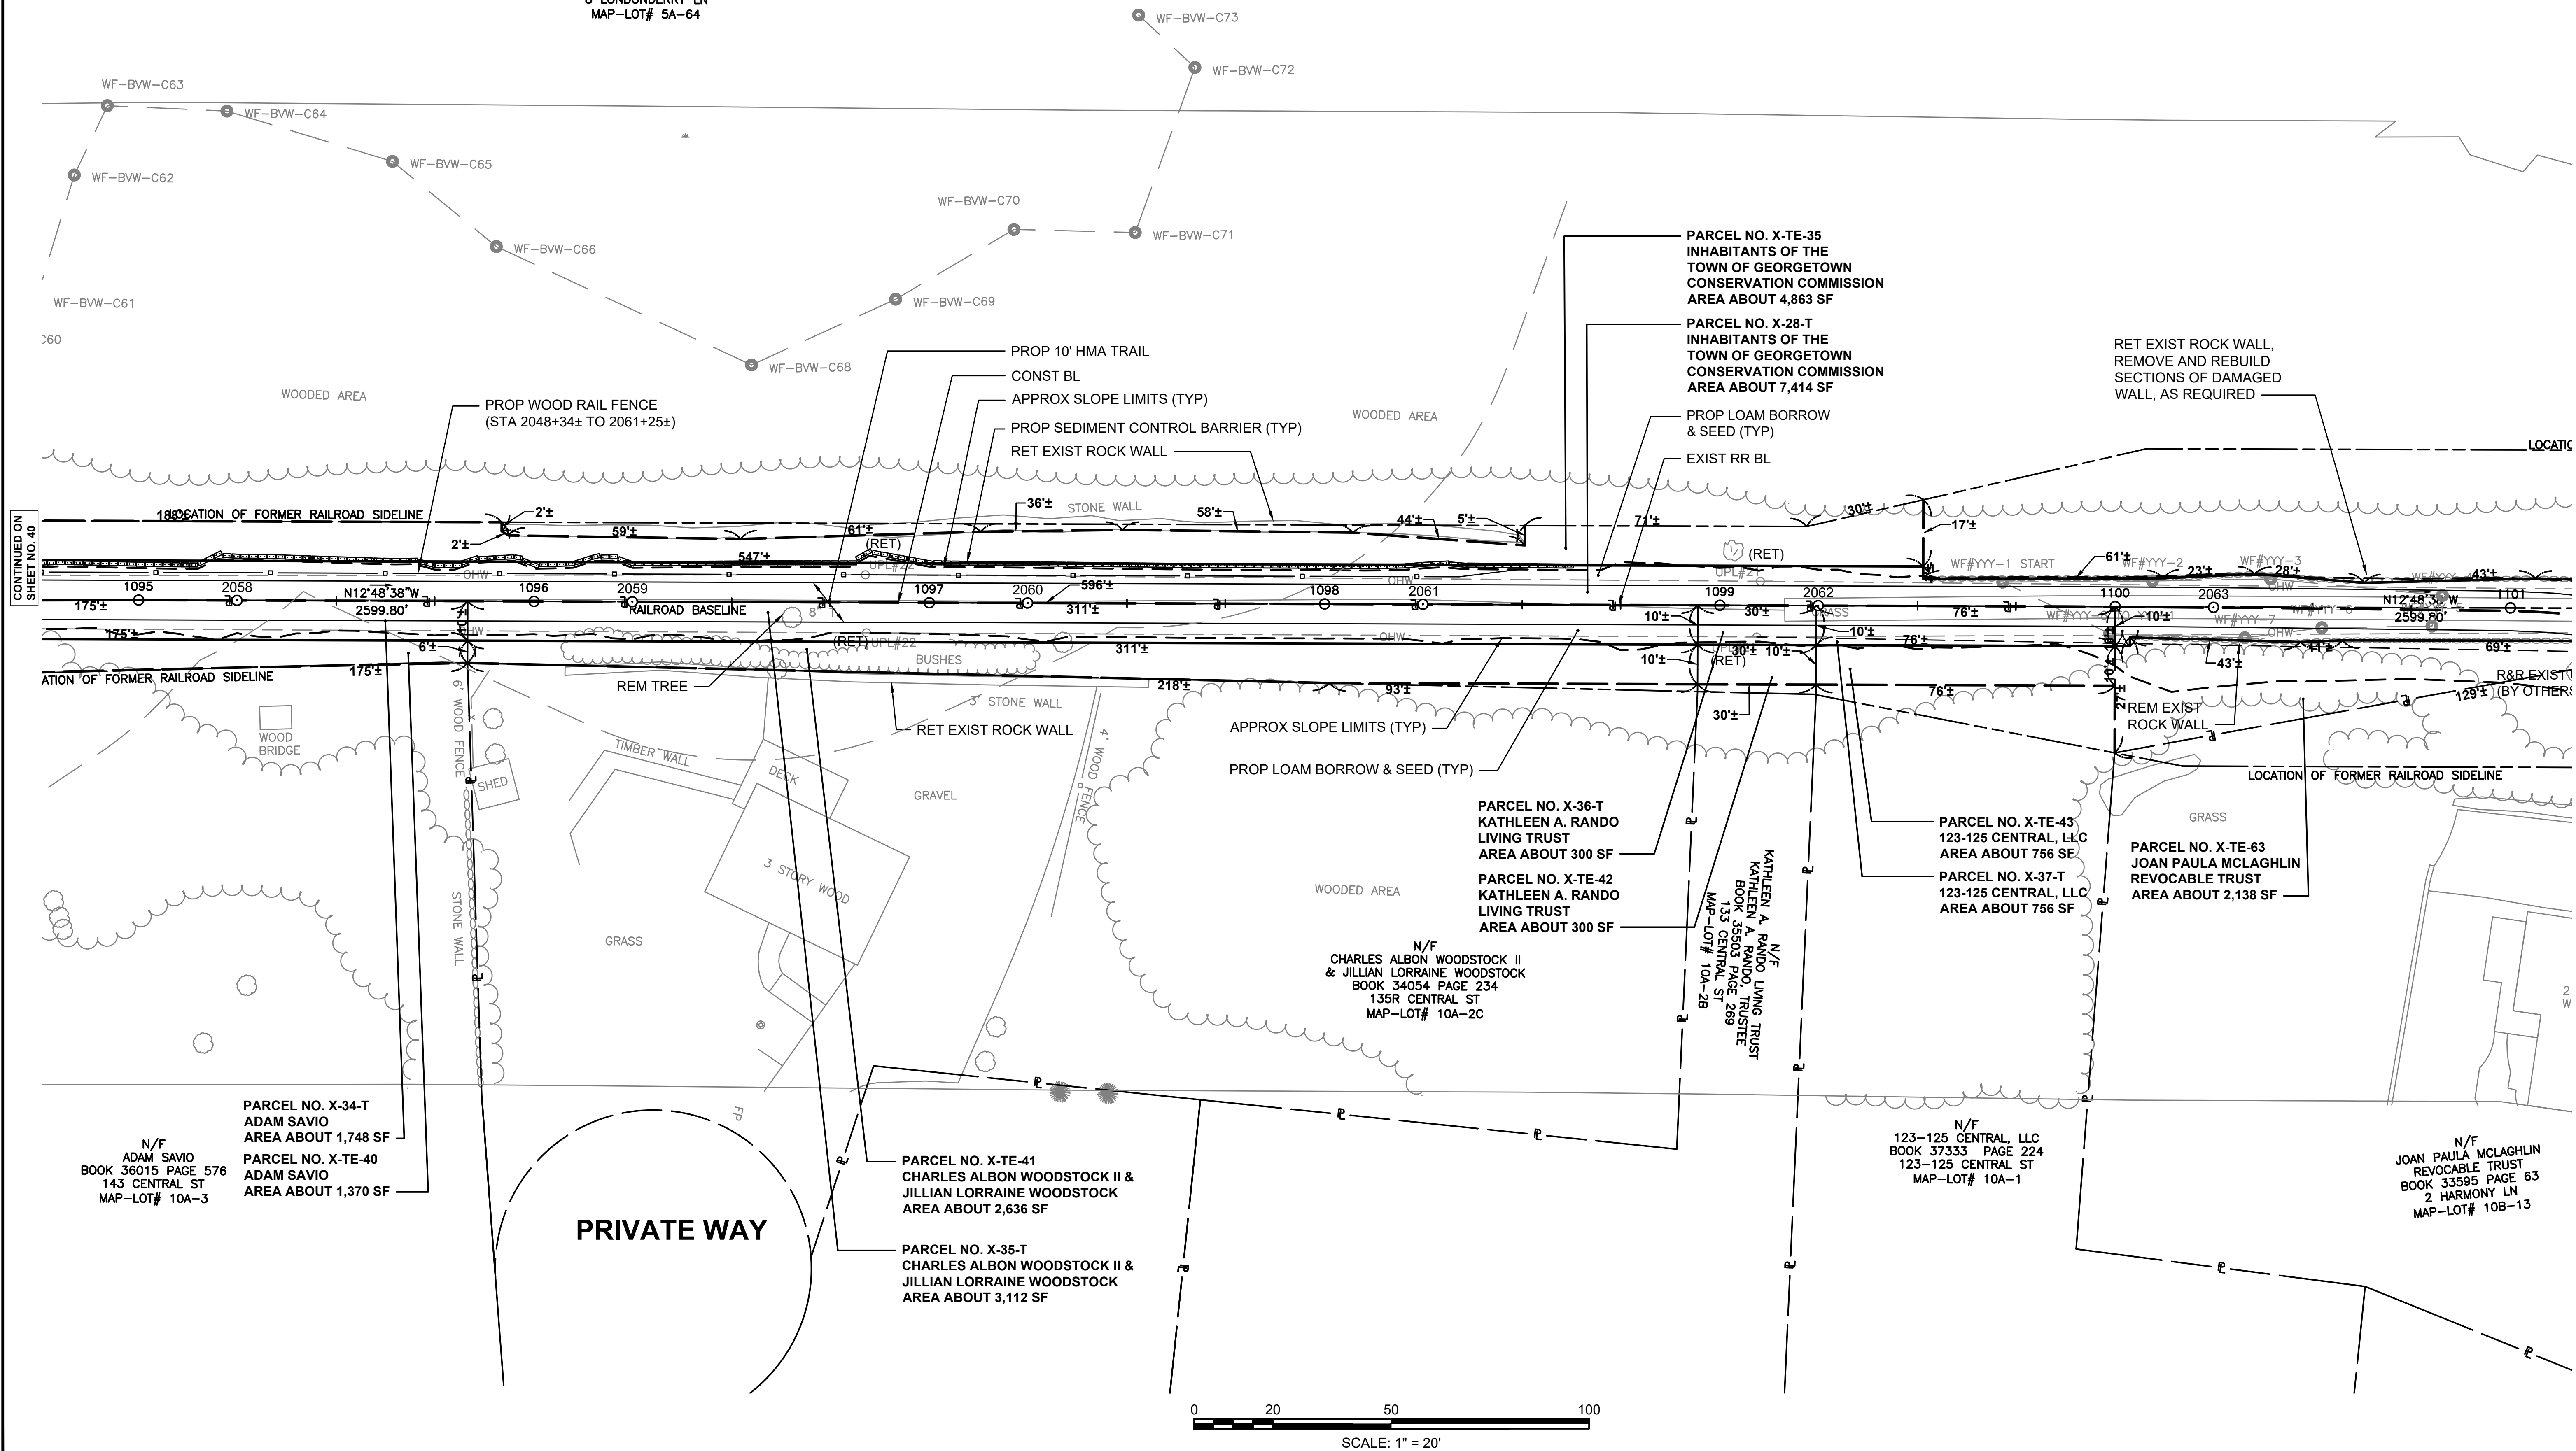

BOXFORD & GEORGETOWN
BORDER TO BOSTON TRAIL

STATE	FED. AID PROJ. NO.	SHEET NO.	TOTAL SHEETS
MA	-	42	48
PROJECT FILE NO.		607541	


PRELIMINARY RIGHT OF WAY
PROPERTY PLANS
GEORGETOWN
SHEET 15 OF 21

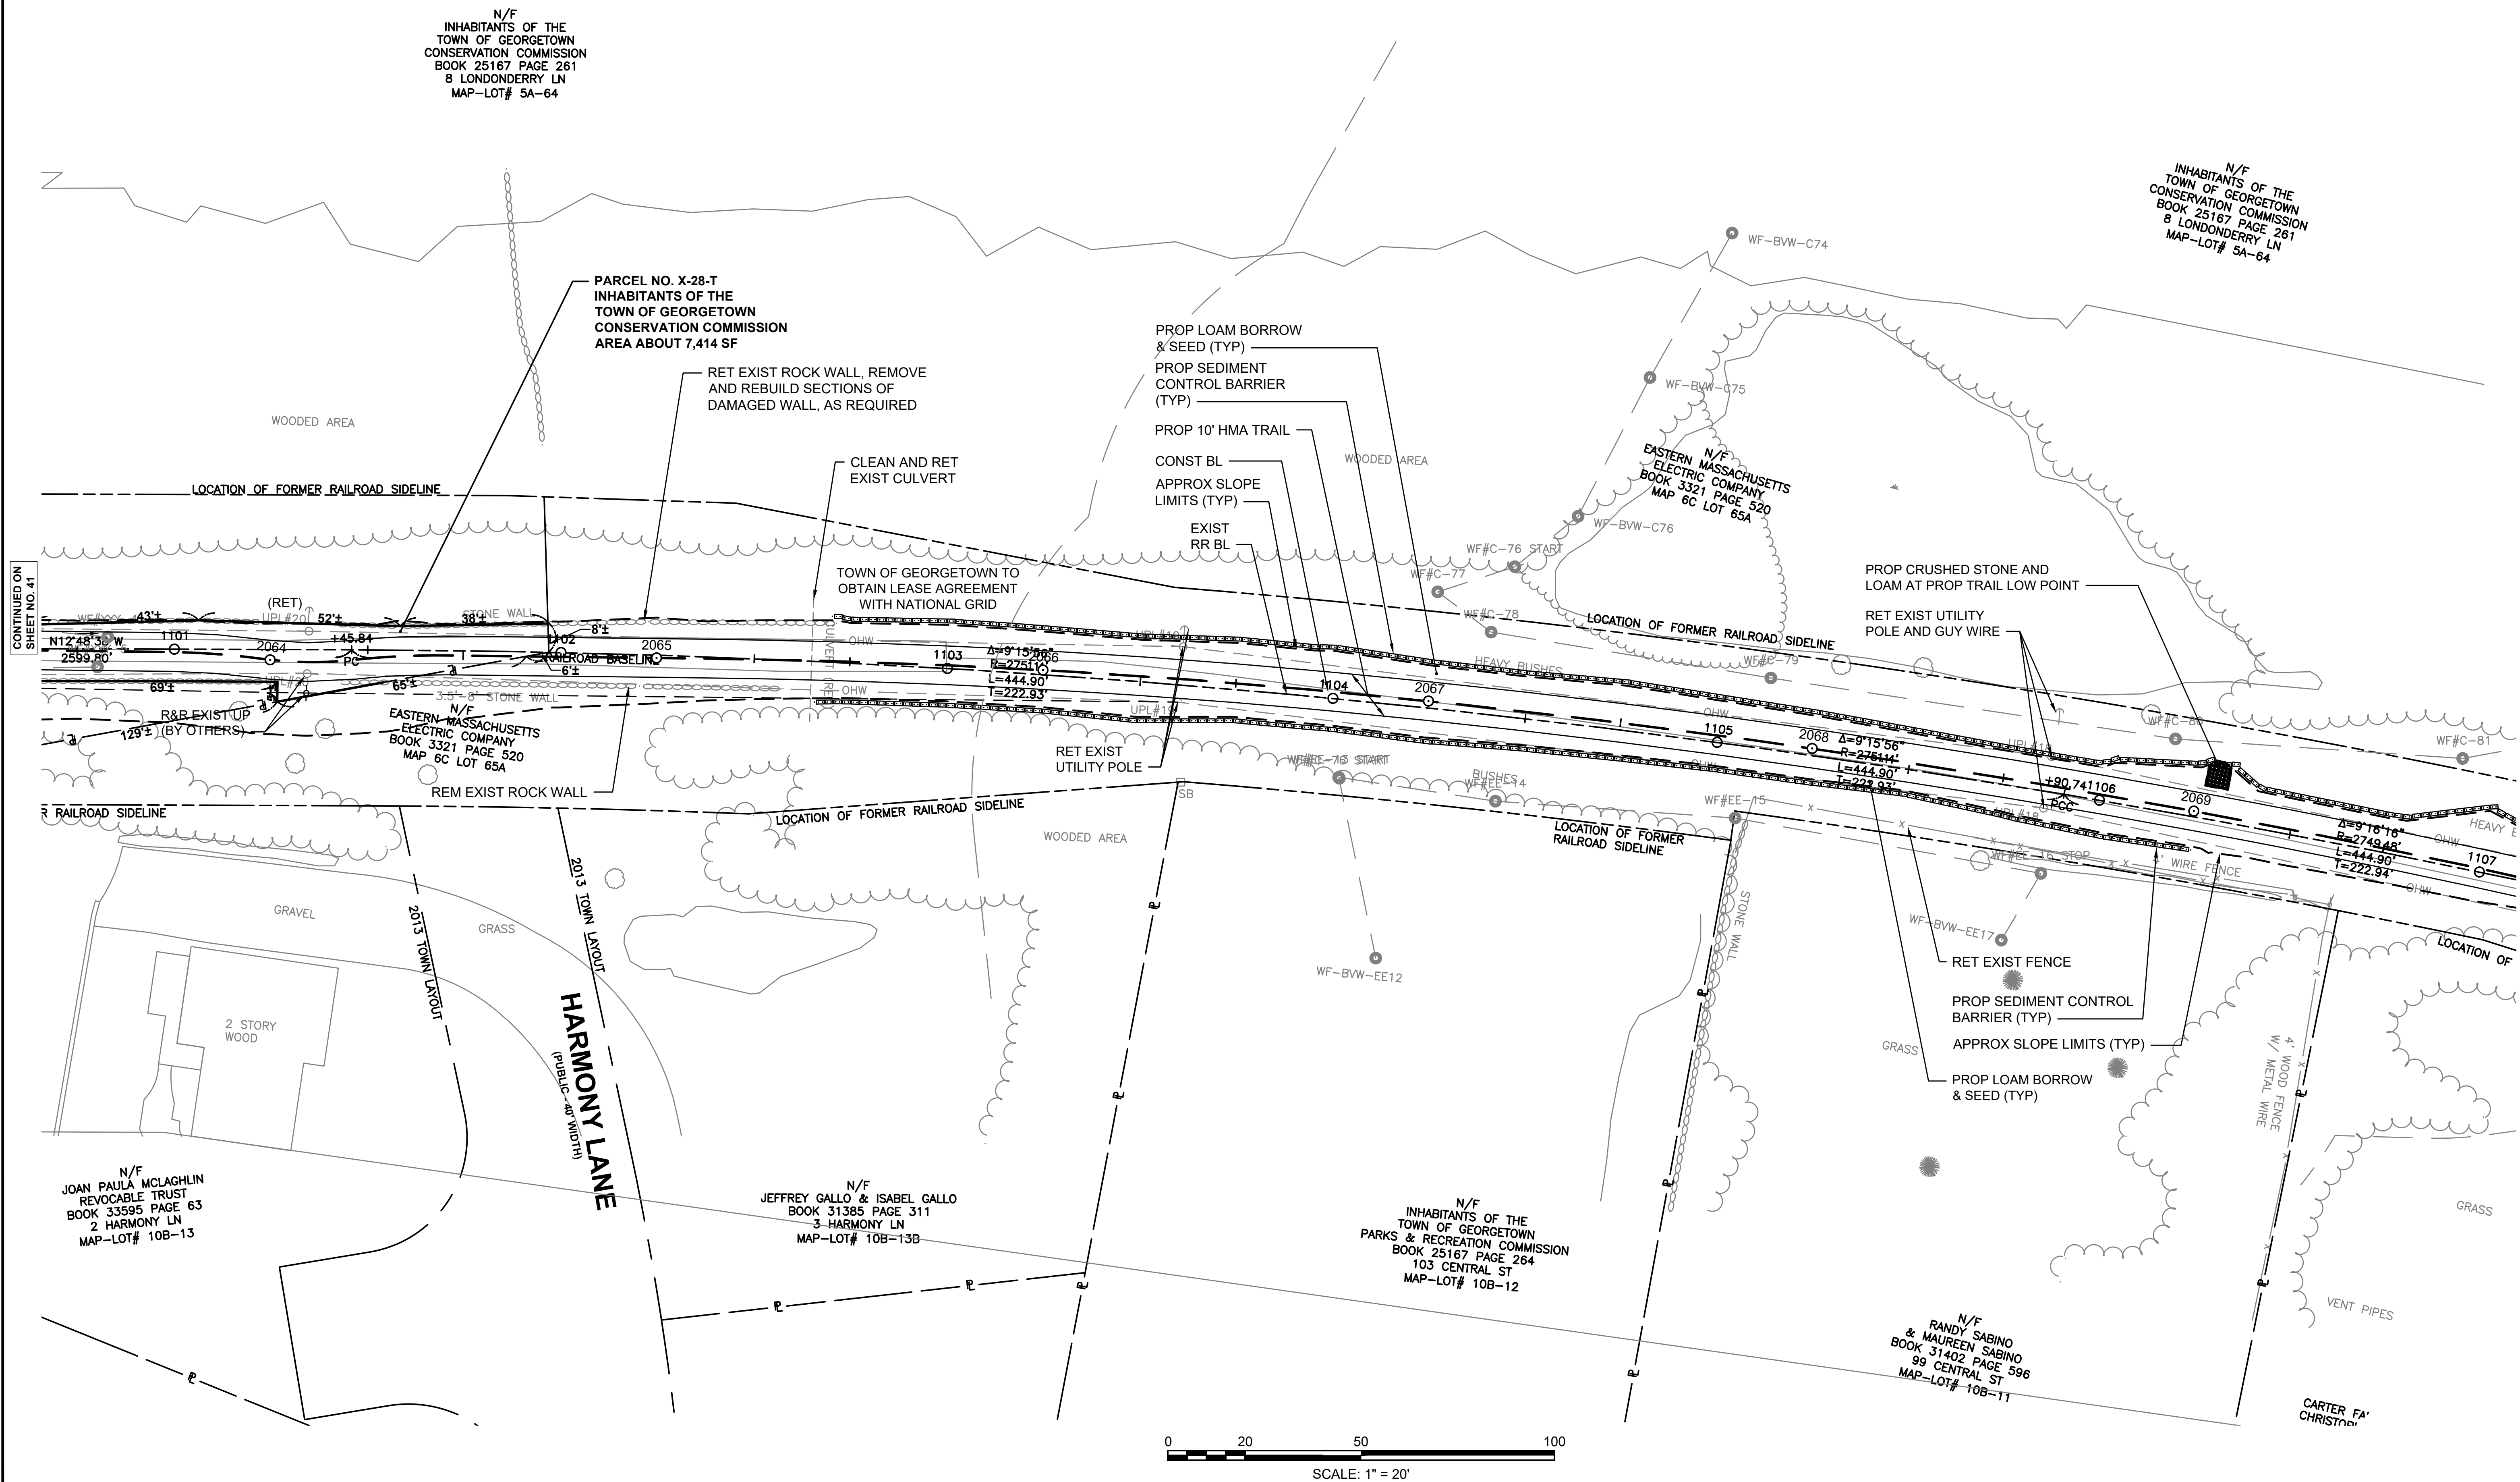

BOXFORD & GEORGETOWN
BORDER TO BOSTON TRAIL

STATE	FED. AID PROJ. NO.	SHEET NO.	TOTAL SHEETS
MA	-	43	48
PROJECT FILE NO.		607541	


PRELIMINARY RIGHT OF WAY
PROPERTY PLANS
GEORGETOWN
SHEET 16 OF 21

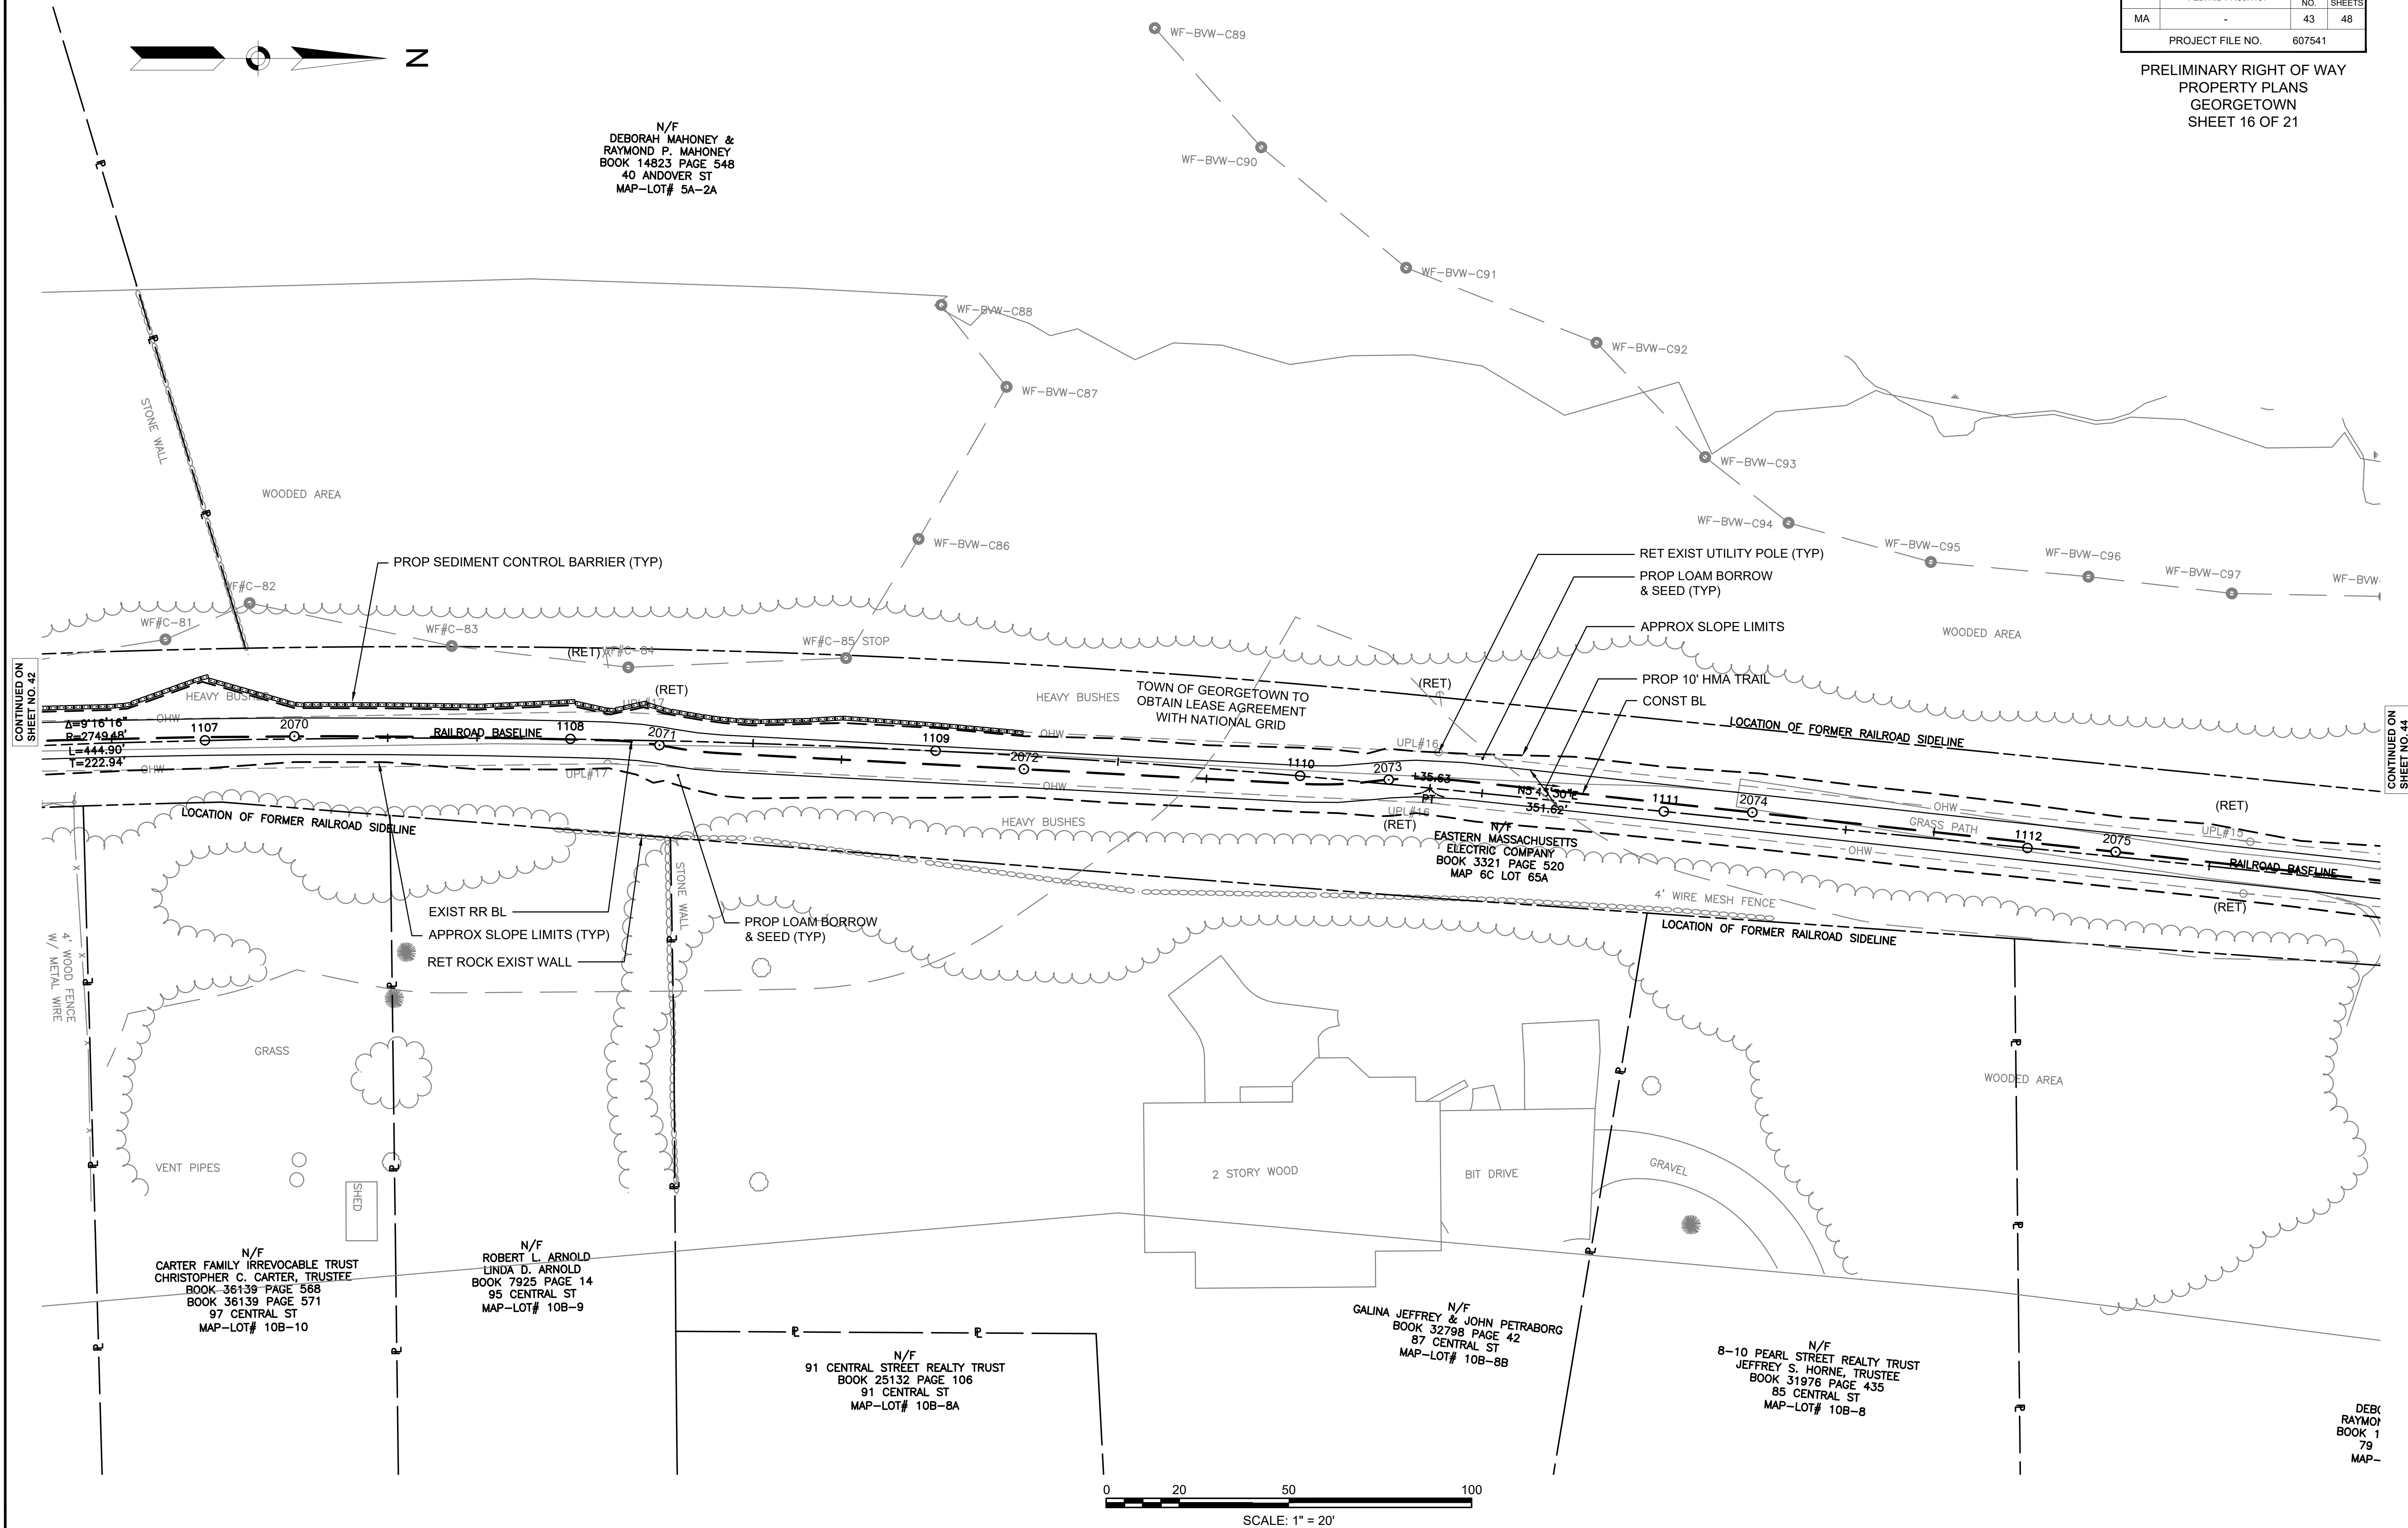

BOXFORD & GEORGETOWN
BORDER TO BOSTON TRAIL

STATE	FED. AID PROJ. NO.	SHEET NO.	TOTAL SHEETS
MA	-	44	48
PROJECT FILE NO.		607541	

PRELIMINARY RIGHT OF WAY
PROPERTY PLANS
GEORGETOWN
SHEET 17 OF 21

 

N/F
DEBORAH MAHONEY &
RAYMOND P. MAHONEY
BOOK 14823 PAGE 548
40 ANDOVER ST
MAP-LOT# 5A-2A

N/F
DEBORAH MAHONEY &
RAYMOND P. MAHONEY
BOOK 14823 PAGE 548
40 ANDOVER ST
MAP-LOT# 5A-2A

PARCEL NO. X-TE-45
DEBORAH MAHONEY &
RAYMOND P. MAHONEY
AREA ABOUT 1,518 SF


PARCEL NO. X-39-T
DEBORAH MAHONEY &
RAYMOND P. MAHONEY
AREA ABOUT 840 SF

PARCEL X-TE-1
ROBERT G. MANSFIELD
NOREEN F. MANSFIELD
AREA ABOUT 5,398 SF

PARCEL NO. X-44-T
ROBERT G. MANSFIELD
NOREEN F. MANSFIELD
AREA ABOUT 4,408 SF

CONTINUED ON
SHEET NO. 43

CONTINUED ON
SHEET NO. 45

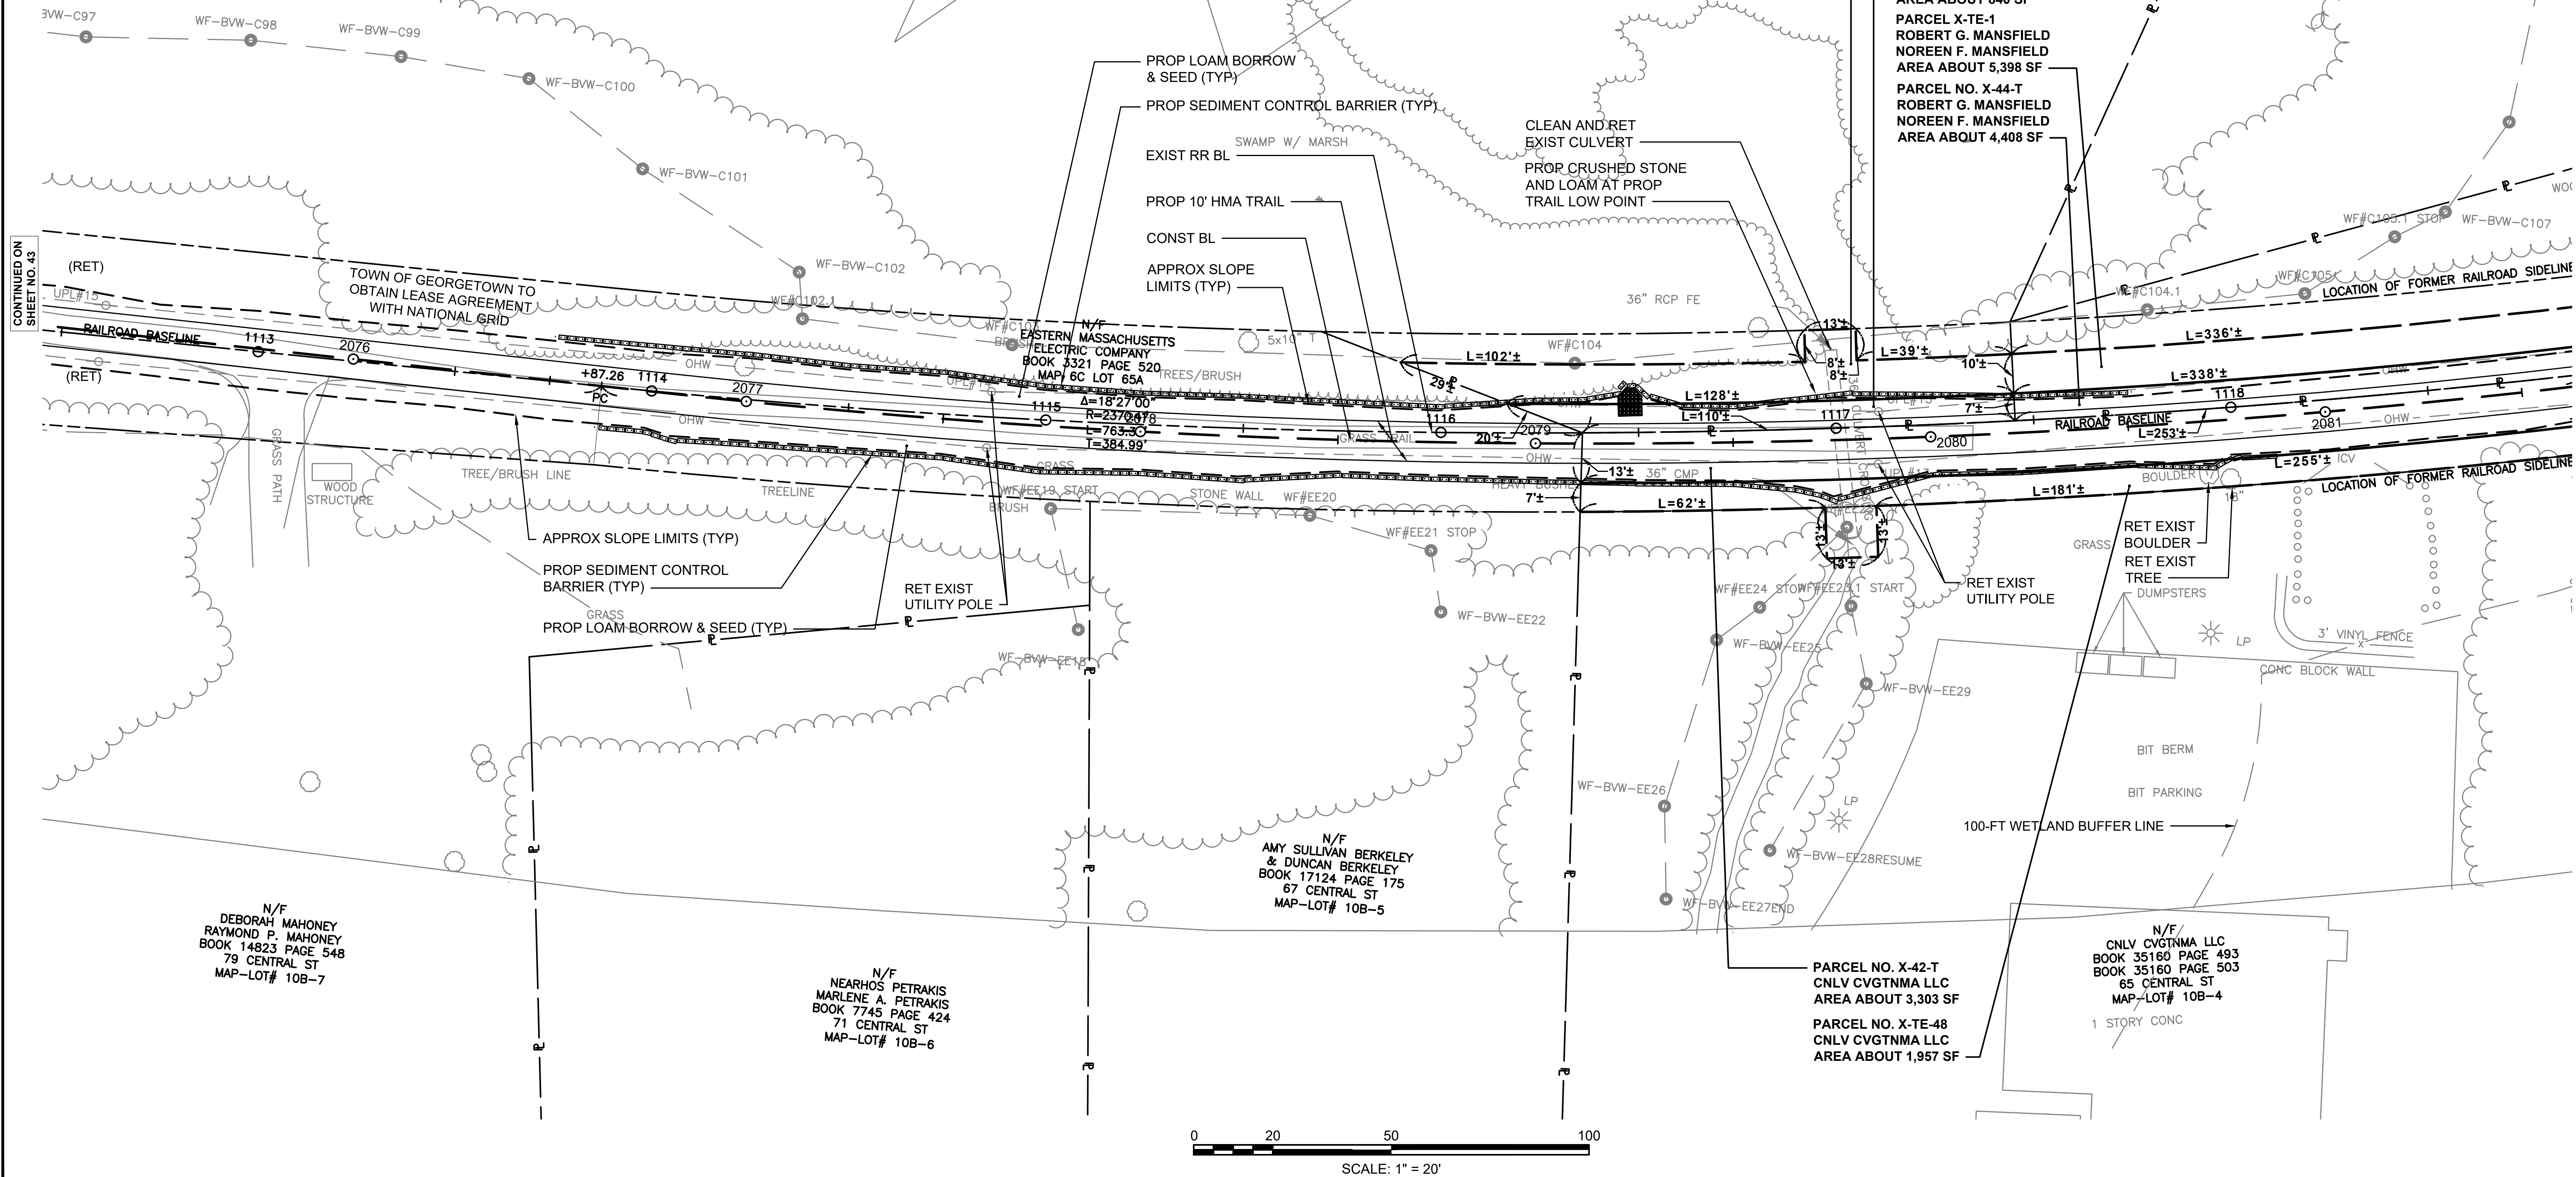


N/F
DEBORAH MAHONEY &
RAYMOND P. MAHONEY
BOOK 14823 PAGE 548
79 CENTRAL ST
MAP-LOT# 10B-7

N/F
NEARHOS PETRAKIS
MARLENE A. PETRAKIS
BOOK 7745 PAGE 424
71 CENTRAL ST
MAP-LOT# 10B-6

N/F
AMY SULLIVAN BERKELEY
& DUNCAN BERKELEY
BOOK 17124 PAGE 175
67 CENTRAL ST
MAP-LOT# 10B-5

PARCEL NO. X-42-T
CNLV CVGTNMA LLC
AREA ABOUT 3,303 SF
PARCEL NO. X-TE-48
CNLV CVGTNMA LLC
AREA ABOUT 1,957 SF

N/F
CNLV CVGTNMA LLC
BOOK 35160 PAGE 493
BOOK 35160 PAGE 503
65 CENTRAL ST
MAP-LOT# 10B-4
1 STORY CONC

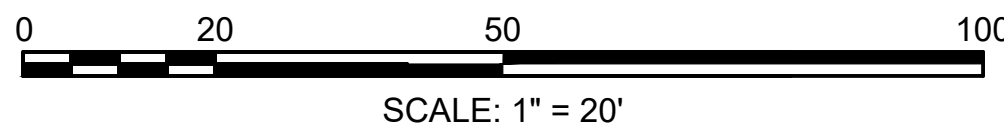

BOXFORD & GEORGETOWN
BORDER TO BOSTON TRAIL

STATE	FED. AID PROJ. NO.	SHEET NO.	TOTAL SHEETS
MA	-	45	48
PROJECT FILE NO.		607541	

PRELIMINARY RIGHT OF WAY
PROPERTY PLANS
GEORGETOWN
SHEET 18 OF 21

